


PART O.S. SHEET NO. 3733 SW/SE/NW/ & NE

AREA COLOURED RED EXTENDS TO 0.25 HECTARES OR THEREBY

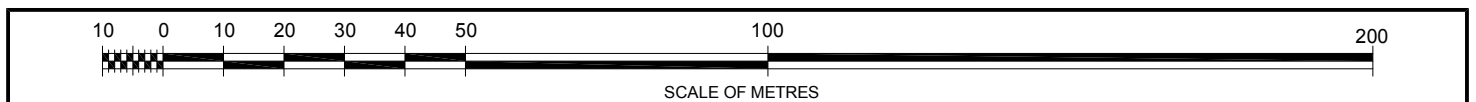

<p>ADDRESS:</p> <p>ARDLER BOWLING GREEN</p> <p>DD2 3TP</p> <p>DUNDEE</p>	<p>REF:</p>  <p>DRAWN:</p> <p>LMO</p>	<p>Reproduced by permission of Ordnance Survey on behalf of HMSO. © Crown Copyright and database right 2022. All rights reserved. Ordnance Survey Licence number 100023371.</p>
<p>DRAWING:</p>  <p>PLAN</p>	<p>SCALE:</p> <p>1:1250 @A4</p> <p>DATE:</p> <p>JULY 2022</p>	