

Key

- CARRIAGEWAY
- SERVICE LANE
- EXISTING FOOTWAY
- NEW FOOTWAY
- CYCLE TRACK
- ISLAND
- RAMP
- CONTINUOUS FOOTWAY
- RAISED CROSSING
- WHITE ROAD MARKINGS
- YELLOW ROAD MARKINGS
- GREEN AREA - RAIN GARDEN OR PUBLIC SPACE (GRASS AND TREES)
- BUS STOP SHELTER
- TACTILE PAVING (CONTROLLED)
- TACTILE PAVING (UNCONTROLLED)
- BOLLARD

P01	CONCEPT DESIGN	SG	GS	2024.02.16
Issued/Revision		By	Appd	YYYY.MM.DD
		SG	GS	2024.02.16
		Dwn.	Dsgn.	Chkd.
				YYYY.MM.DD

Issue Status

S2 - FOR INFORMATION

This document is suitable only for the purpose noted above. Use of this document for any other purpose is not permitted.



Client/Project Logo

CHANGING FOR THE FUTURE

Client/Project
DUNDEE CITY COUNCIL
DUNDEE BELL STREET ACTIVE TRAVEL ROUTES

Title
CONCEPT DESIGN - SHEET 7 OF 10
WARD ROAD (EAST)

Project No.	332610270	A1 Scale	1 : 250
Revision	P01	Drawing No.	332610270-STN-HGN-SW-M2-H-0007

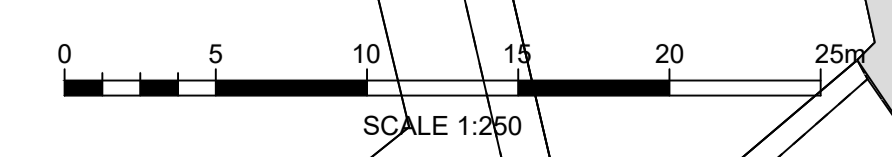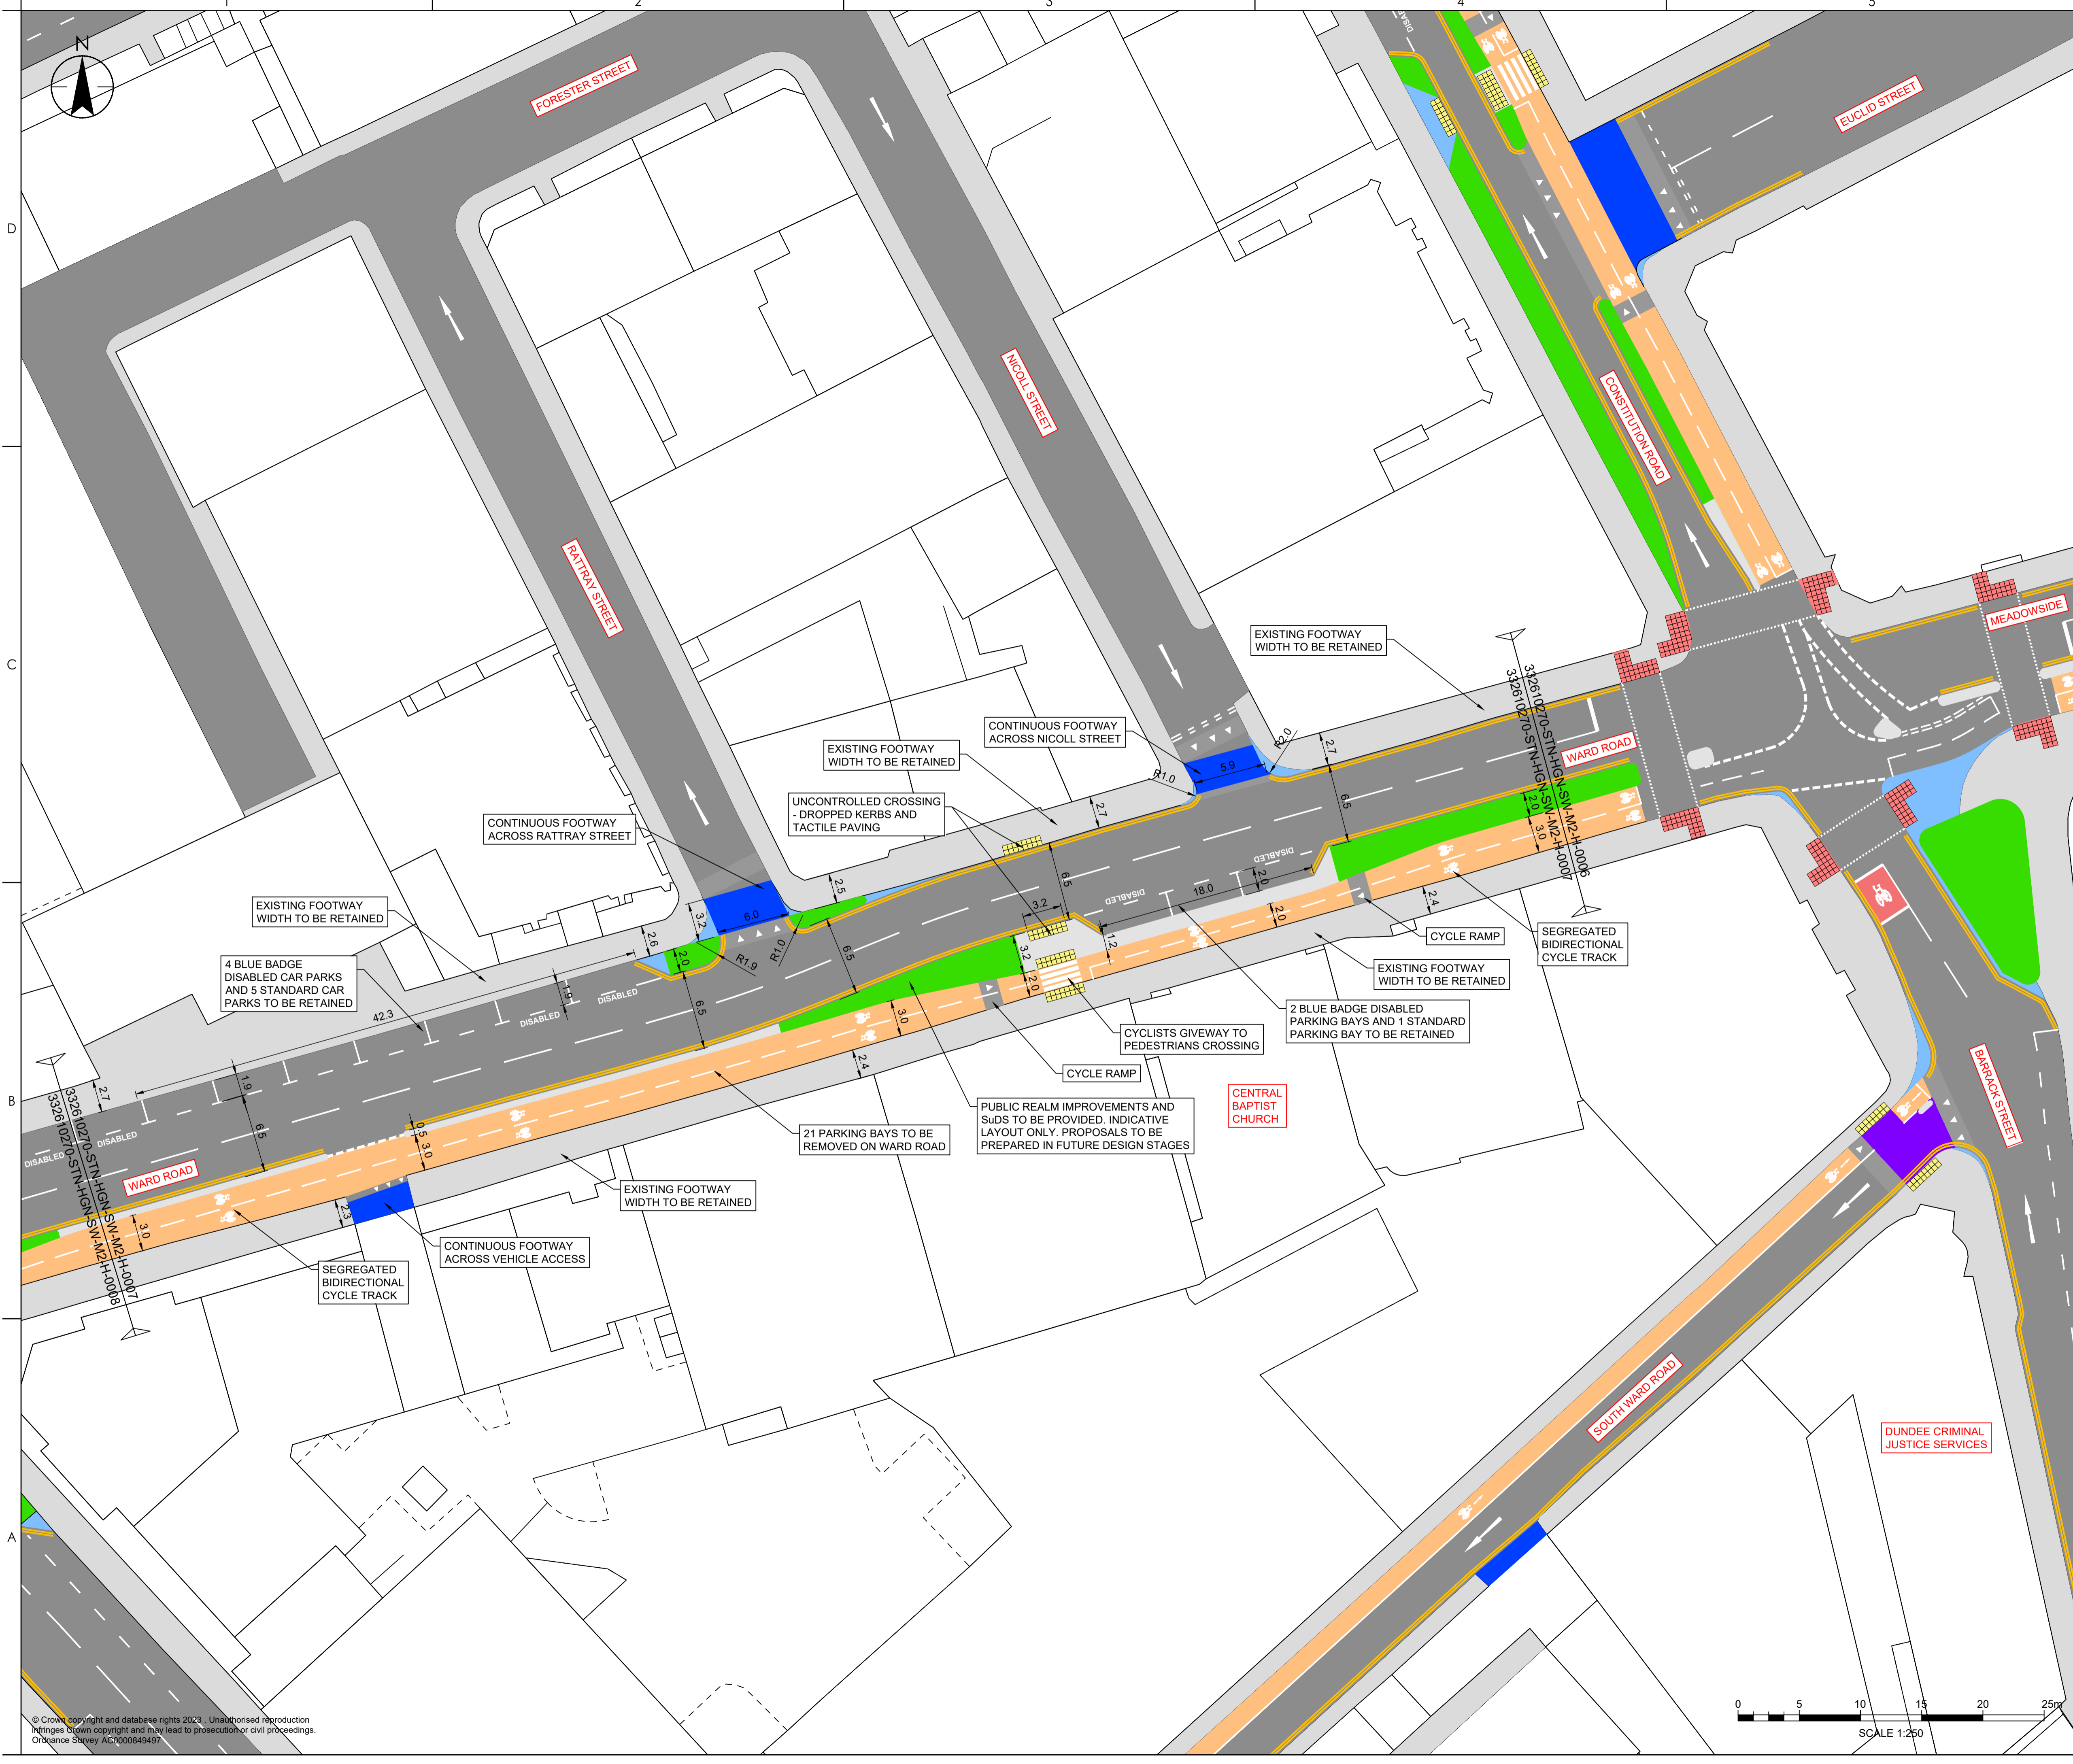

© Crown copyright and database rights 2024. Unauthorised reproduction infringes Crown copyright and may lead to prosecution or civil proceedings. Ordnance Survey AC/000849497
 P:\0101\10270\02\0216\332610270_P01.dwg
 332610270-STN-HGN-SW-M2-H-0007
 1:250
 2024.02.16
 SG
 GS
 2024.02.16
 Dwn.
 Dsgn.
 Chkd.
 YYYY.MM.DD

