




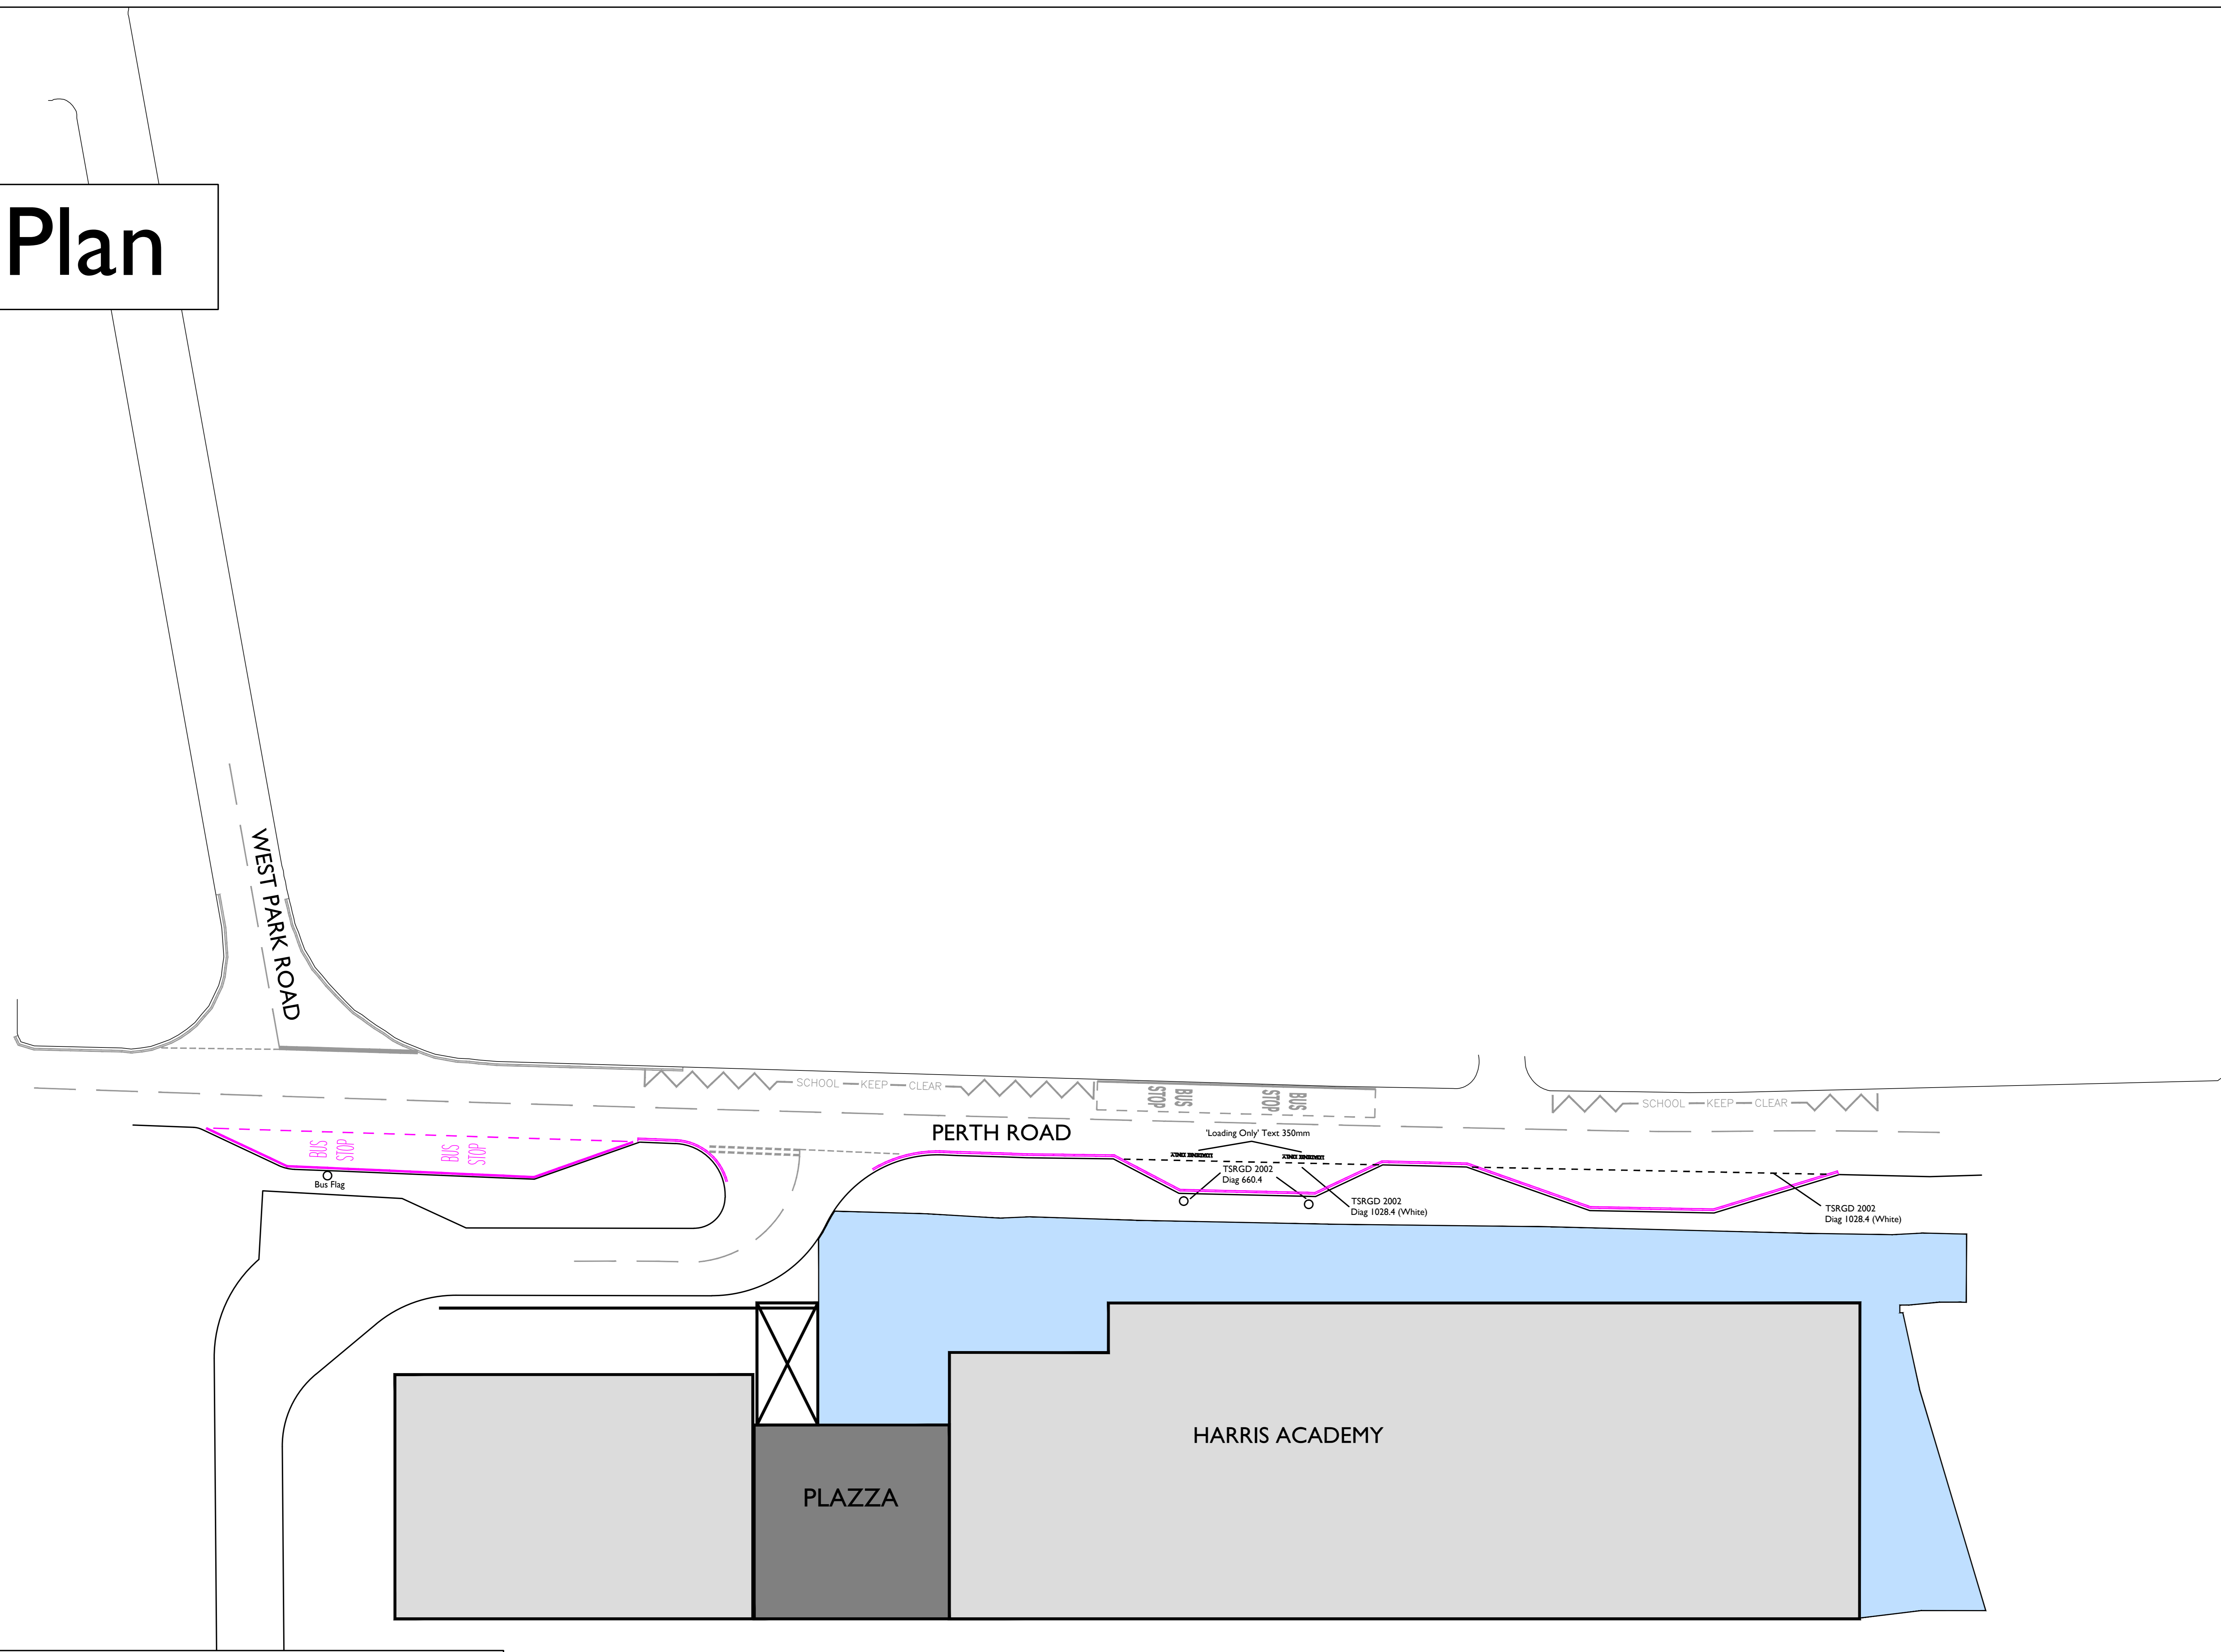


Plan

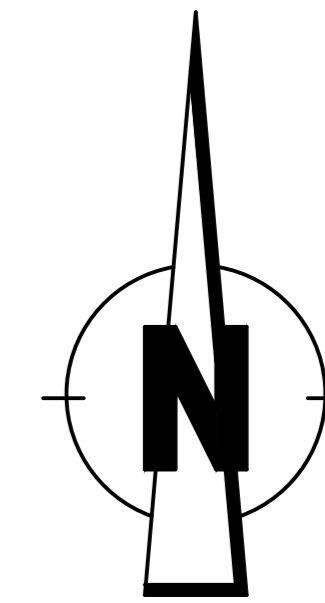

Legend

-  Proposed 'At Any Time' Restriction
-  Proposed 'Bus Stop Clearway' Restriction
-  Proposed 'Loading Only' Restriction
-  Pick Up/Drop Off Area

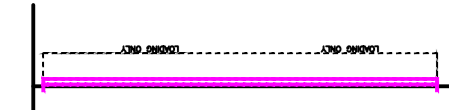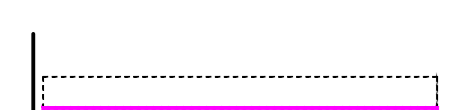Drawn	Checked	Dwg.No.	Project No.	Scale	Date
S.S.	R.J.T.	I	T15-01-03	NTS	12.01.15

Harris Academy (Perth Road, Dundee)
(Variation of Waiting Restrictions)
Order 2015



City Development Department

City Development Department, Director Mike Galloway
Dundee House, 50 North Lindsay Street, Dundee DD1 1QE

Prepared by a member of Dundee City Council on behalf of the Council. © Dundee City Council 2015. All rights reserved. No part of this publication may be reproduced without the prior written permission of Dundee City Council.