


# Existing Road Layout



revision	Drawn	Checked	Drwg. Nr.	Scale	Date
	SS		T-14-02-02	NTS	27.02.14
Project		Dundee Central Waterfront - Parking Provision			
Drawing Title		Road Markings Masterplan			




Existing  
Road Layout With New  
Road Layout Overlay

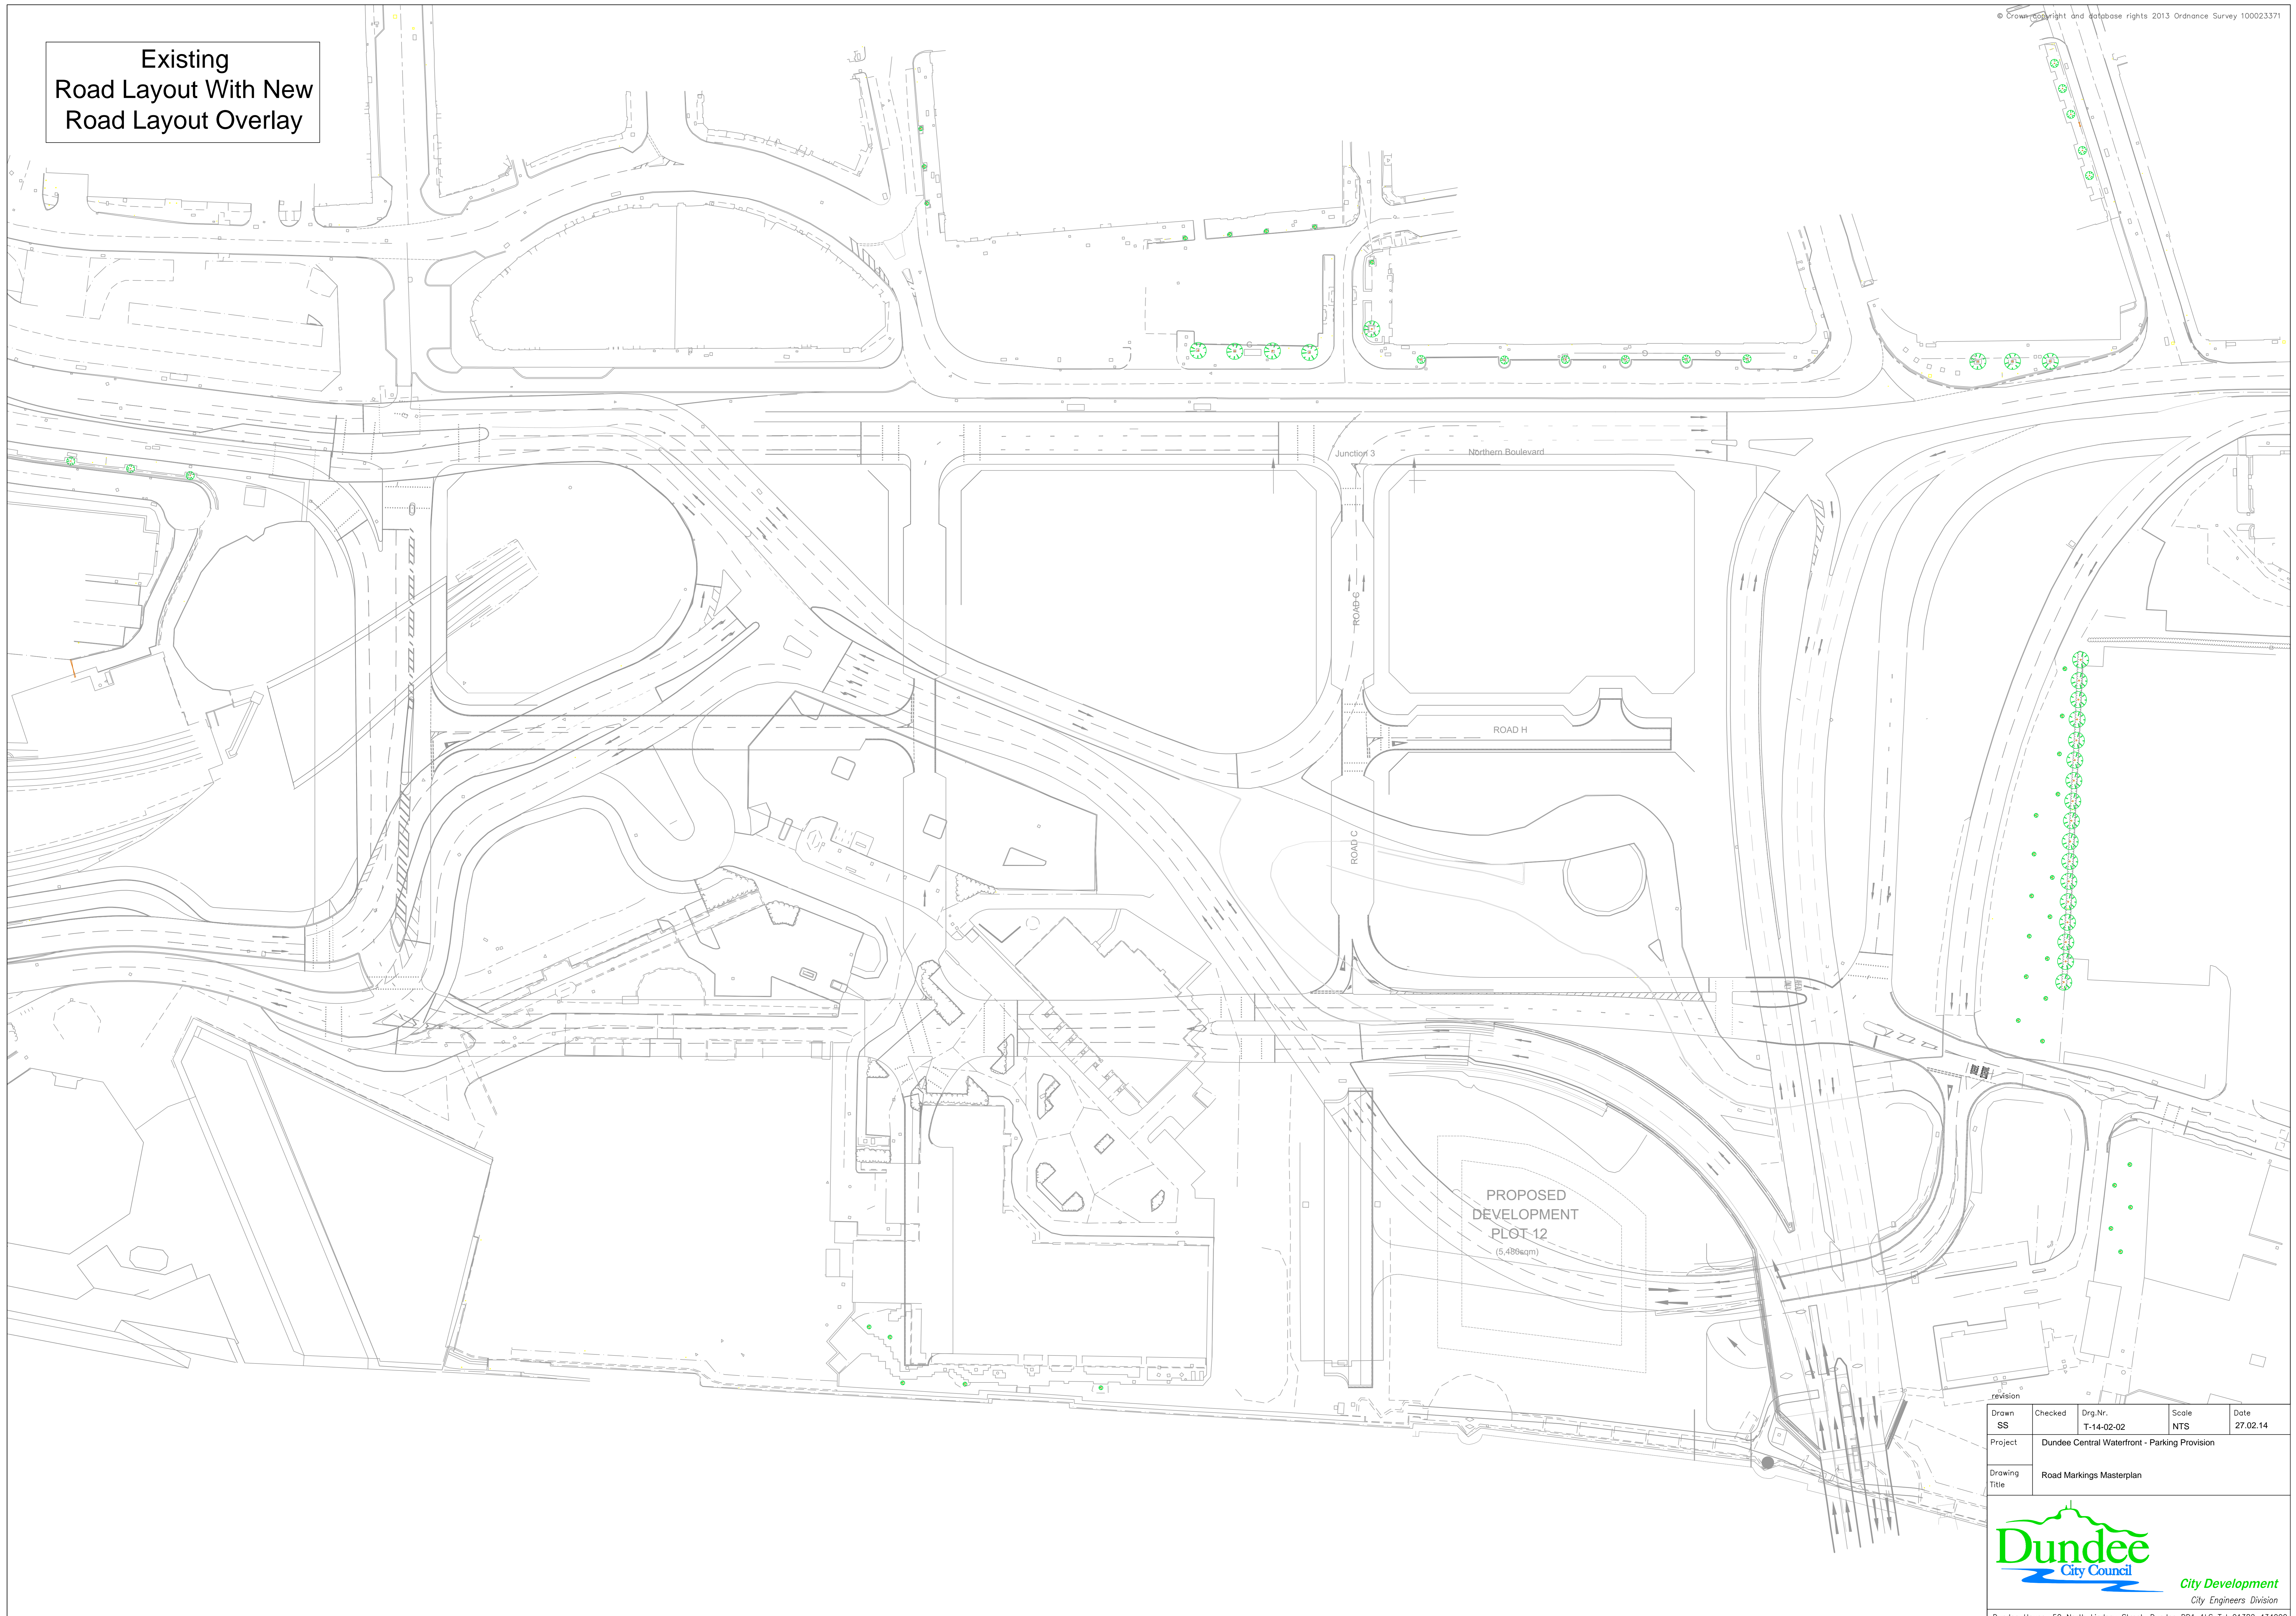

revision	Drawn	Checked	Drwg.Nr.	Scale	Date
	SS		T-14-02-02	NTS	27.02.14
Project: Dundee Central Waterfront - Parking Provision					
Drawing Title: Road Markings Masterplan					



# TRO Layout (Overview)

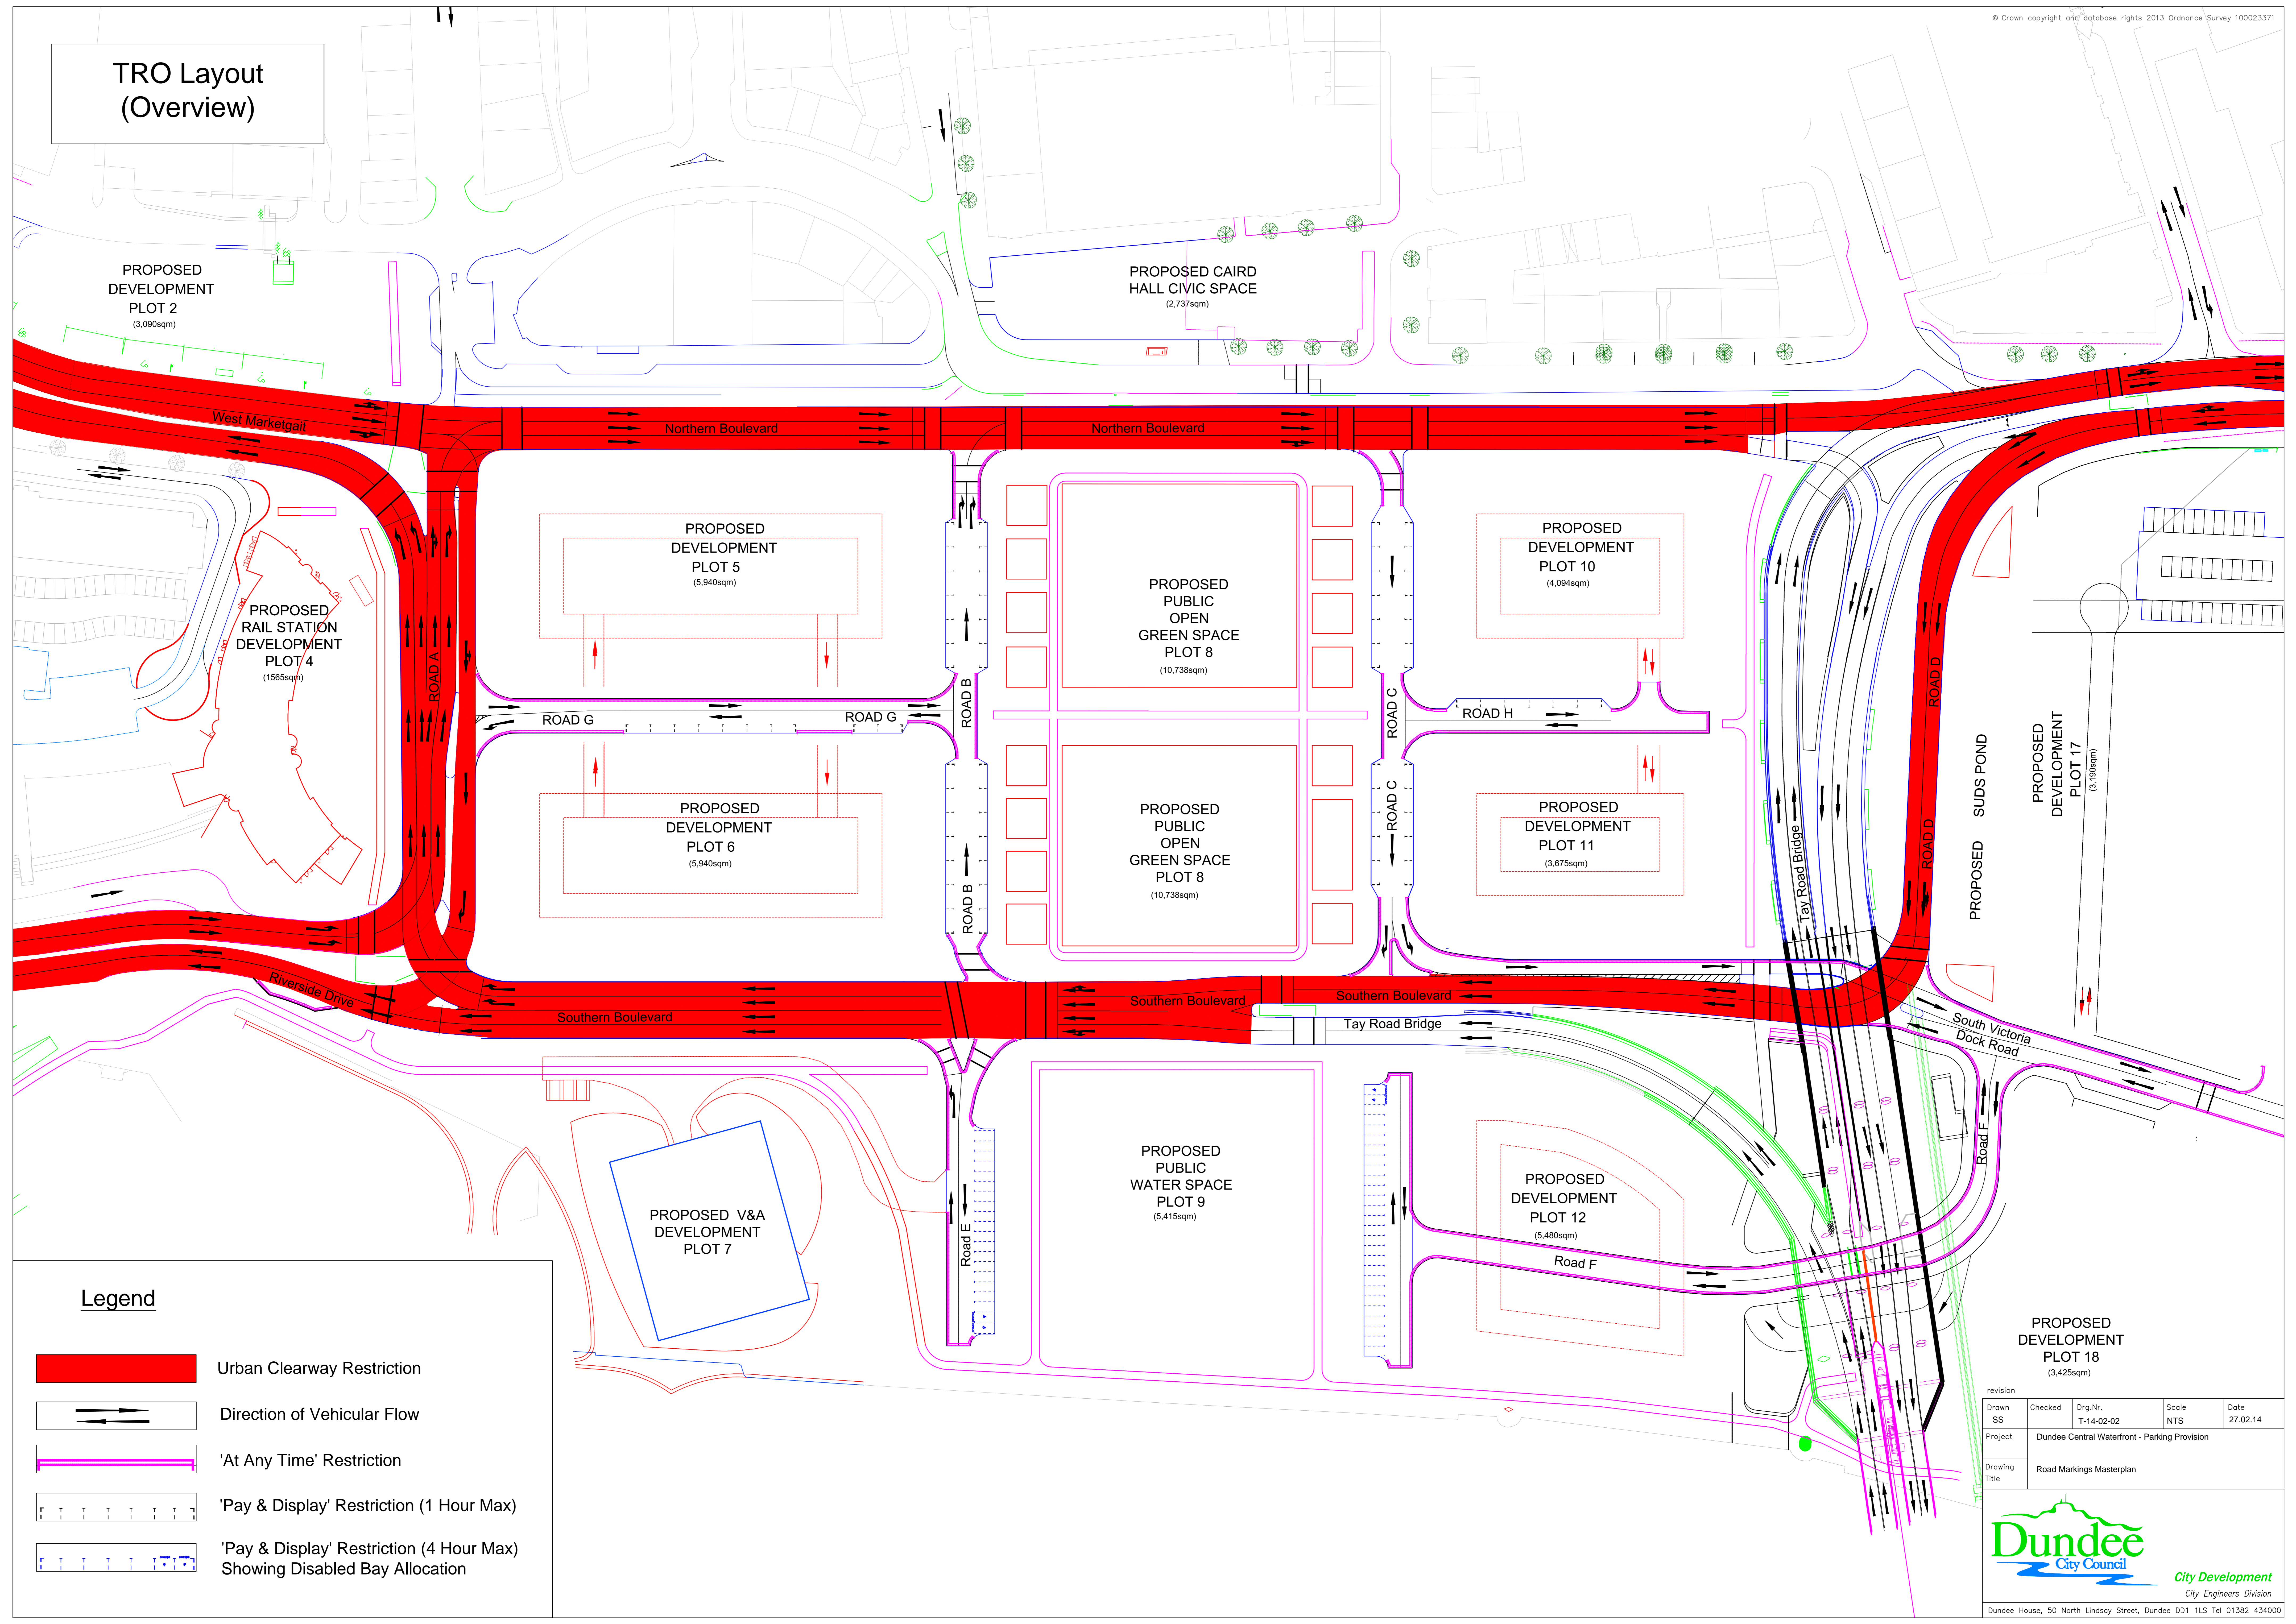

### Legend

- Urban Clearway Restriction
- Direction of Vehicular Flow
- 'At Any Time' Restriction
- 'Pay & Display' Restriction (1 Hour Max)
- 'Pay & Display' Restriction (4 Hour Max)
- Showing Disabled Bay Allocation

**PROPOSED DEVELOPMENT PLOT 18**  
(3,425sqm)

revision	Checked	Drw.Nr.	Scale	Date
SS		T-14-02-02	NTS	27.02.14
Project	Dundee Central Waterfront - Parking Provision			
Drawing Title	Road Markings Masterplan			

**Dundee City Council**  
City Development  
City Engineers Division  
Dundee House, 50 North Lindsay Street, Dundee DD1 1LS Tel 01382 434000

TRO Layout  
(West)

West Marketgait

Northern Boulevard

PROPOSED  
RAIL STATION  
DEVELOPMENT  
PLOT 4  
(1565sqm)

PROPOSED  
DEVELOPMENT  
PLOT 5  
(5,940sqm)

ROAD A

ROAD G


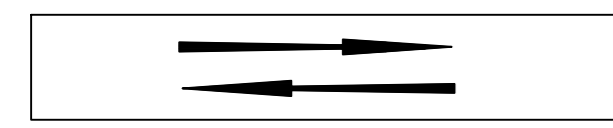
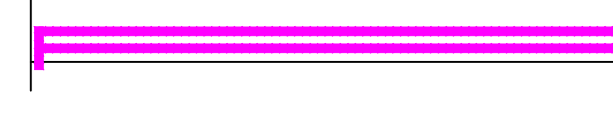
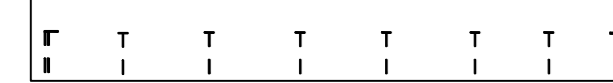
ROAD G

PROPOSED  
DEVELOPMENT  
PLOT 6  
(5,940sqm)

Riverside Drive

Southern Boulevard

Legend

-  Urban Clearway Restriction
-  Direction of Vehicular Flow
-  'At Any Time' Restriction
-  'Pay & Display' Restriction (1 Hour Max)

revision				
Drawn	Checked	Org.Nr.	Scale	Date
SS		T-14-02-02	NTS	27.02.14
Project		Dundee Central Waterfront - Parking Provision		
Drawing Title		Road Markings Masterplan		

TRO Layout  
(Central)

Northern Boulevard

PROPOSED  
PUBLIC  
OPEN  
GREEN SPACE  
PLOT 8  
(10,738sqm)

PROPOSED  
DEVELOPMENT  
PLOT 10  
(4,094sqm)

ROAD G


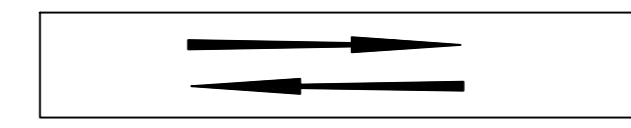

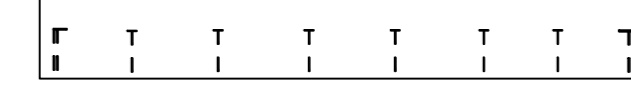
ROAD B

ROAD C

ROAD H

PROPOSED  
PUBLIC  
OPEN  
GREEN SPACE  
PLOT 8  
(10,738sqm)

Legend

-  Urban Clearway Restriction
-  Direction of Vehicular Flow
-  'At Any Time' Restriction
-  'Pay & Display' Restriction (1 Hour Max)

Legend

Southern Boulevard

Southern Boulevard

Tay Road Bridge


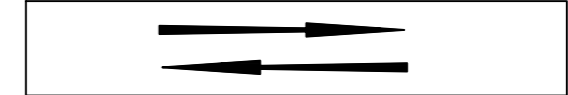

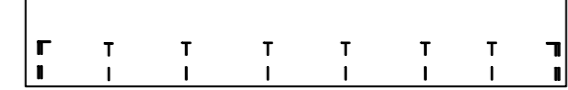
revision				
Drawn	Checked	Org.Nr.	Scale	Date
SS		T-14-02-02	NTS	27.02.14
Project Dundee Central Waterfront - Parking Provision				
Drawing Title Road Markings Masterplan				

TRO Layout  
(East)

PROPOSED  
DEVELOPMENT  
PLOT 10  
(4,094sqm)

PROPOSED  
DEVELOPMENT  
PLOT 11  
(3,675sqm)

Legend

-  Urban Clearway Restriction
-  Direction of Vehicular Flow
-  'At Any Time' Restriction
-  'Pay & Display' Restriction (1 Hour Max)

Legend

Drawn	Checked	Org.Nr.	Scale	Date
SS		T-14-02-02	NTS	27.02.14

Project	Dundee Central Waterfront - Parking Provision
Drawing Title	Road Markings Masterplan



**Dundee**  
City Council

City Development  
City Engineers Division

Dundee House, 50 North Lindsay Street, Dundee DD1 1LS Tel 01382 434000

Southern Boulevard

Tay Road Bridge

Tay Road Bridge

ROAD D


ROAD D

ROAD C

ROAD C

ROAD H

PROPOSED  
SUDD  
PR  
DEVE  
PL  
(3

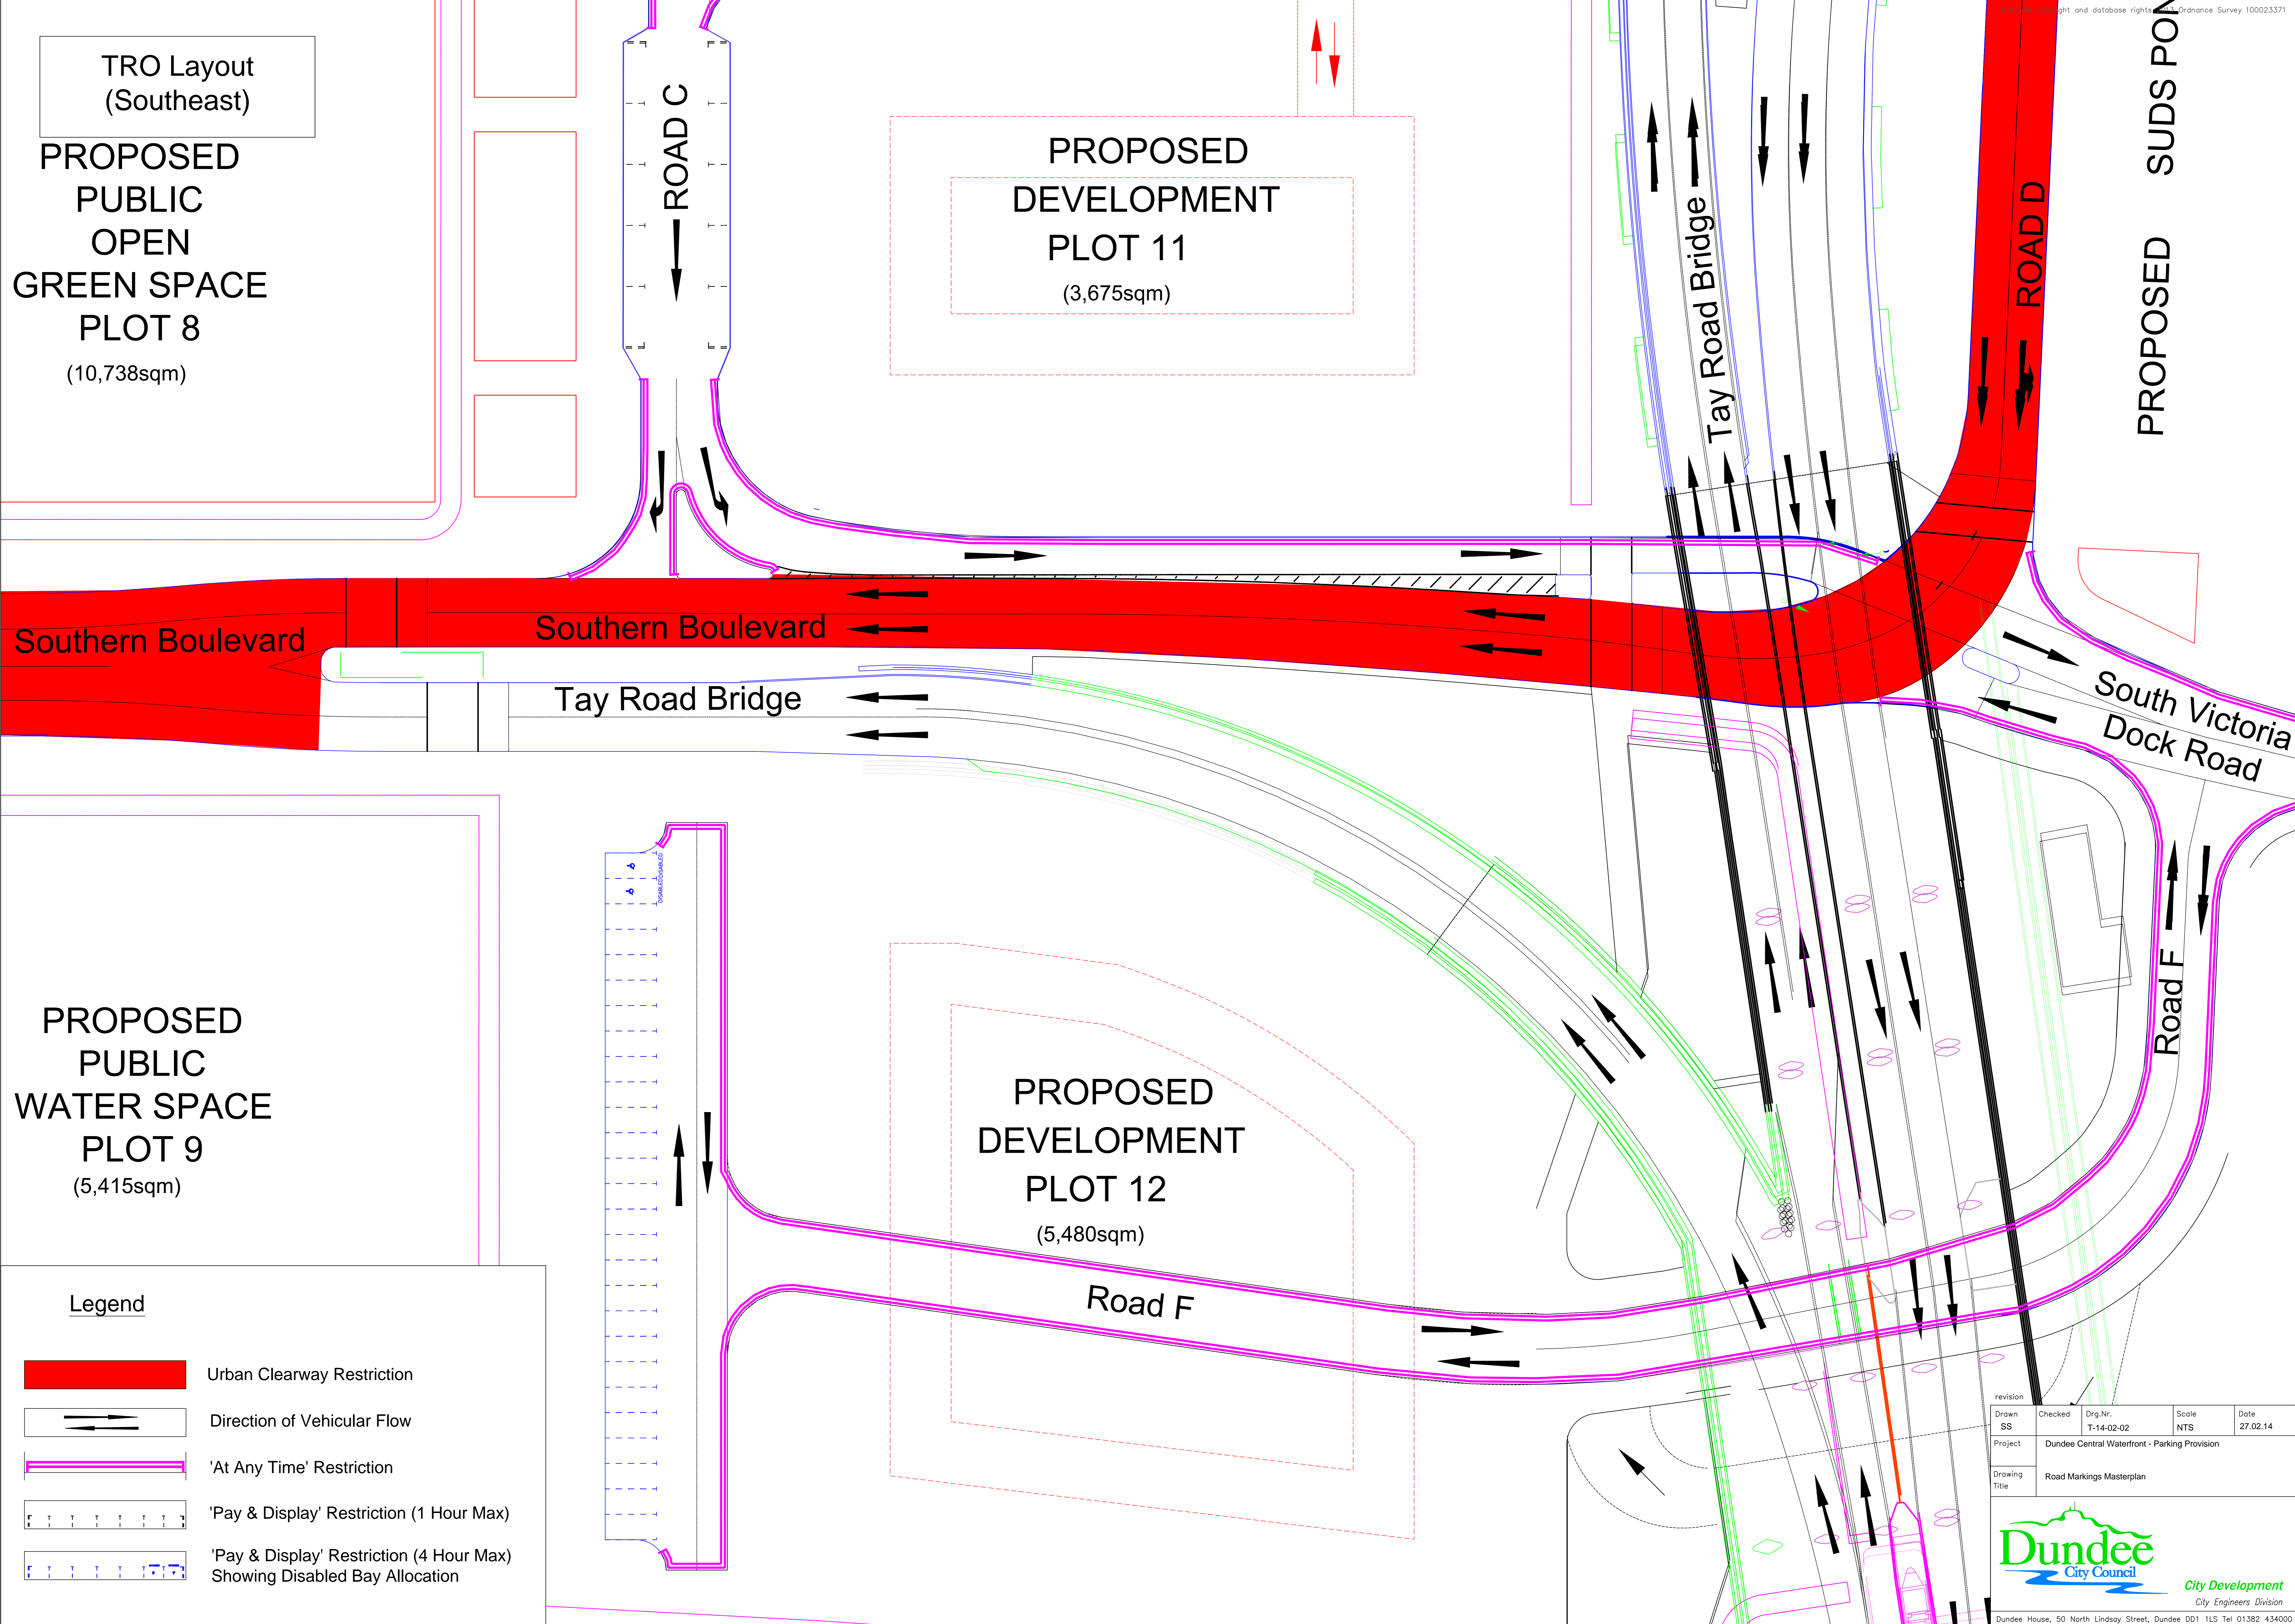

TRO Layout  
(Southeast)

PROPOSED  
PUBLIC  
OPEN  
GREEN SPACE  
PLOT 8  
(10,738sqm)

PROPOSED  
DEVELOPMENT  
PLOT 11  
(3,675sqm)

Southern Boulevard

Southern Boulevard

Tay Road Bridge

Tay Road Bridge

ROAD D

South Victoria  
Dock Road


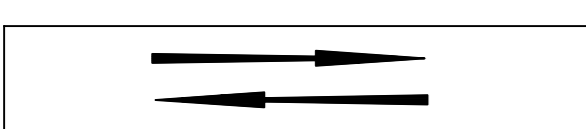

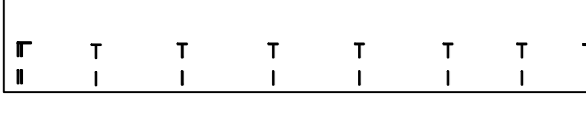
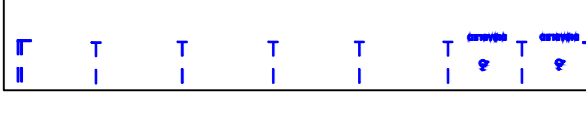
Road F

PROPOSED  
PUBLIC  
WATER SPACE  
PLOT 9  
(5,415sqm)

PROPOSED  
DEVELOPMENT  
PLOT 12  
(5,480sqm)

Road F

**Legend**

-  Urban Clearway Restriction
-  Direction of Vehicular Flow
-  'At Any Time' Restriction
-  'Pay & Display' Restriction (1 Hour Max)
-  'Pay & Display' Restriction (4 Hour Max)  
Showing Disabled Bay Allocation

revision	Checked	Org.Nr.	Scale	Date
SS	T-14-02-02	NTS	27.02.14	
Project	Dundee Central Waterfront - Parking Provision			
Drawing Title	Road Markings Masterplan			

TRO Layout  
(Southwest)

PROPOSED  
DEVELOPMENT  
PLOT 6  
(5,940sqm)

PROPOSED  
PUBLIC  
OPEN  
GREEN SPACE  
PLOT 8  
(10,738sqm)

Southern Boulevard

Southern Boulevard


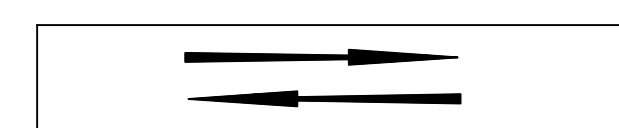

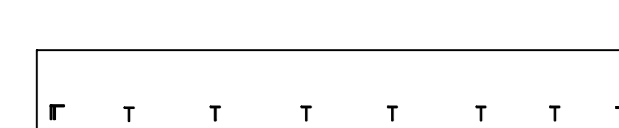

PROPOSED V&A  
DEVELOPMENT  
PLOT 7

PROPOSED  
PUBLIC  
WATER SPACE  
PLOT 9  
(5,415sqm)


ROAD B

Road E

Legend

-  Urban Clearway Restriction
-  Direction of Vehicular Flow
-  'At Any Time' Restriction
-  'Pay & Display' Restriction (1 Hour Max)
-  'Pay & Display' Restriction (4 Hour Max) Showing Disabled Bay Allocation

revision				
Drawn	Checked	Org.Nr.	Scale	Date
SS		T-14-02-02	NTS	27.02.14
Project		Dundee Central Waterfront - Parking Provision		
Drawing Title		Road Markings Masterplan		



City Development  
City Engineers Division  
Dundee House, 50 North Lindsay Street, Dundee DD1 1LS Tel 01382 434000