


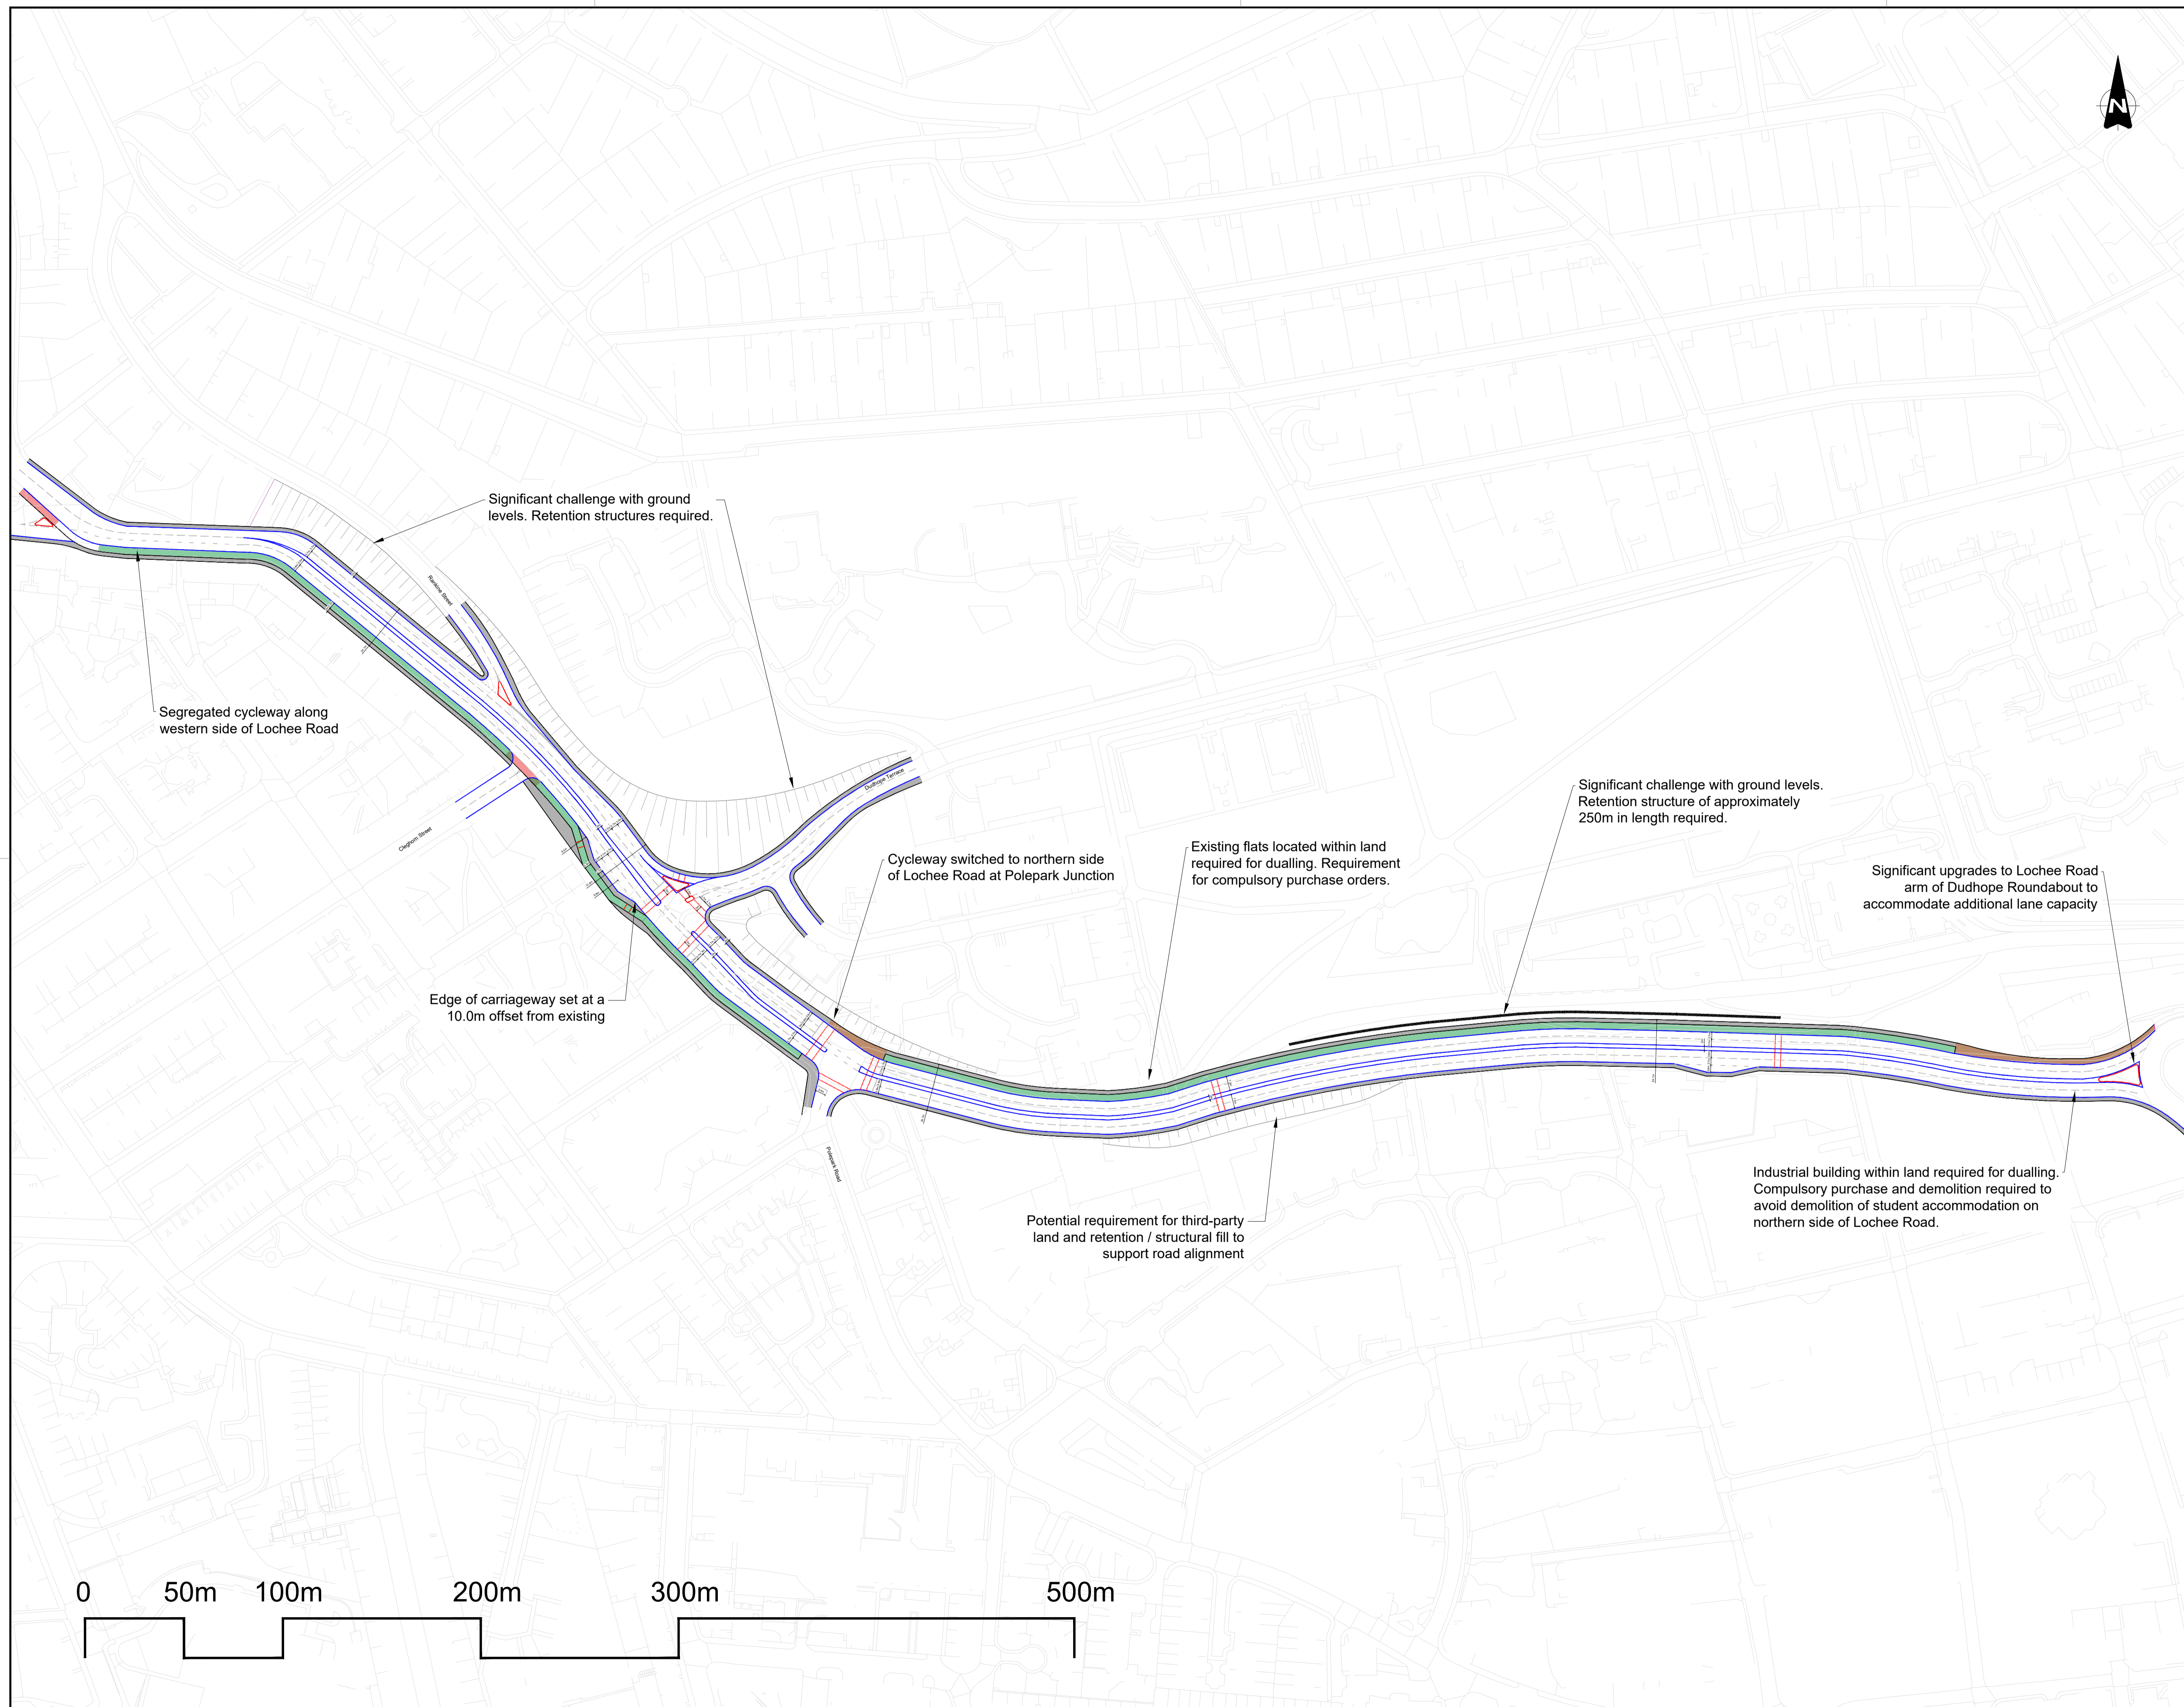

- Notes:-
1. Drawing shows indicative master strings for the Lochee Road dualling option.
 2. Do not scale from this drawing.

- KEY:
- Edge of Carriageway
 - Two-Way Segregated Cycleway
 - Cycleway Road Crossing
 - Footway
 - Shared Pedestrian / Cyclist Area
 - Pedestrian Crossing Infrastructure



© This drawing is the property of SYSTRA Limited and the information can only be reproduced with their prior permission.

SYSTRA
www.systra.co.uk

Centrum House
20 Queen Street
Glasgow
G2 5HF

T 0141 468 4225
F 0800 066 4367
E scotland@systra.co.uk

Client: Dundee City Council

Project: Lochee Road Improvements

Title: Dual Carriageway Option

Drawn	CH	Checked	SL	Approved	SL
Original dtp size	A1	Date	Mar '21	Scale	NTS
Drawing Status	PRELIMINARY	Drawing Number	110306/P/DC/GL001	Rev.	00