


Location Map
NTS

Drawn	Checked	Dwg Nr.	Scale	Date
AC	GS	15700/500/0	1:2000@A1	30.01.18
Project	BROUGHTY FERRY FPS			
Drawing	FLOOD PROTECTION			
Title	LOCATION PLAN			

- Key:**
- Denotes Flood Gate
 - Denotes Set Back Wall
 - Denotes Land Affected
 - Post & Rail Balustrade
 - Denotes New Sea Wall

Notes:

This drawing is to be read in conjunction with Appendix 2 of Dundee City Council's Flood Protection Scheme Documents: Description of Operations

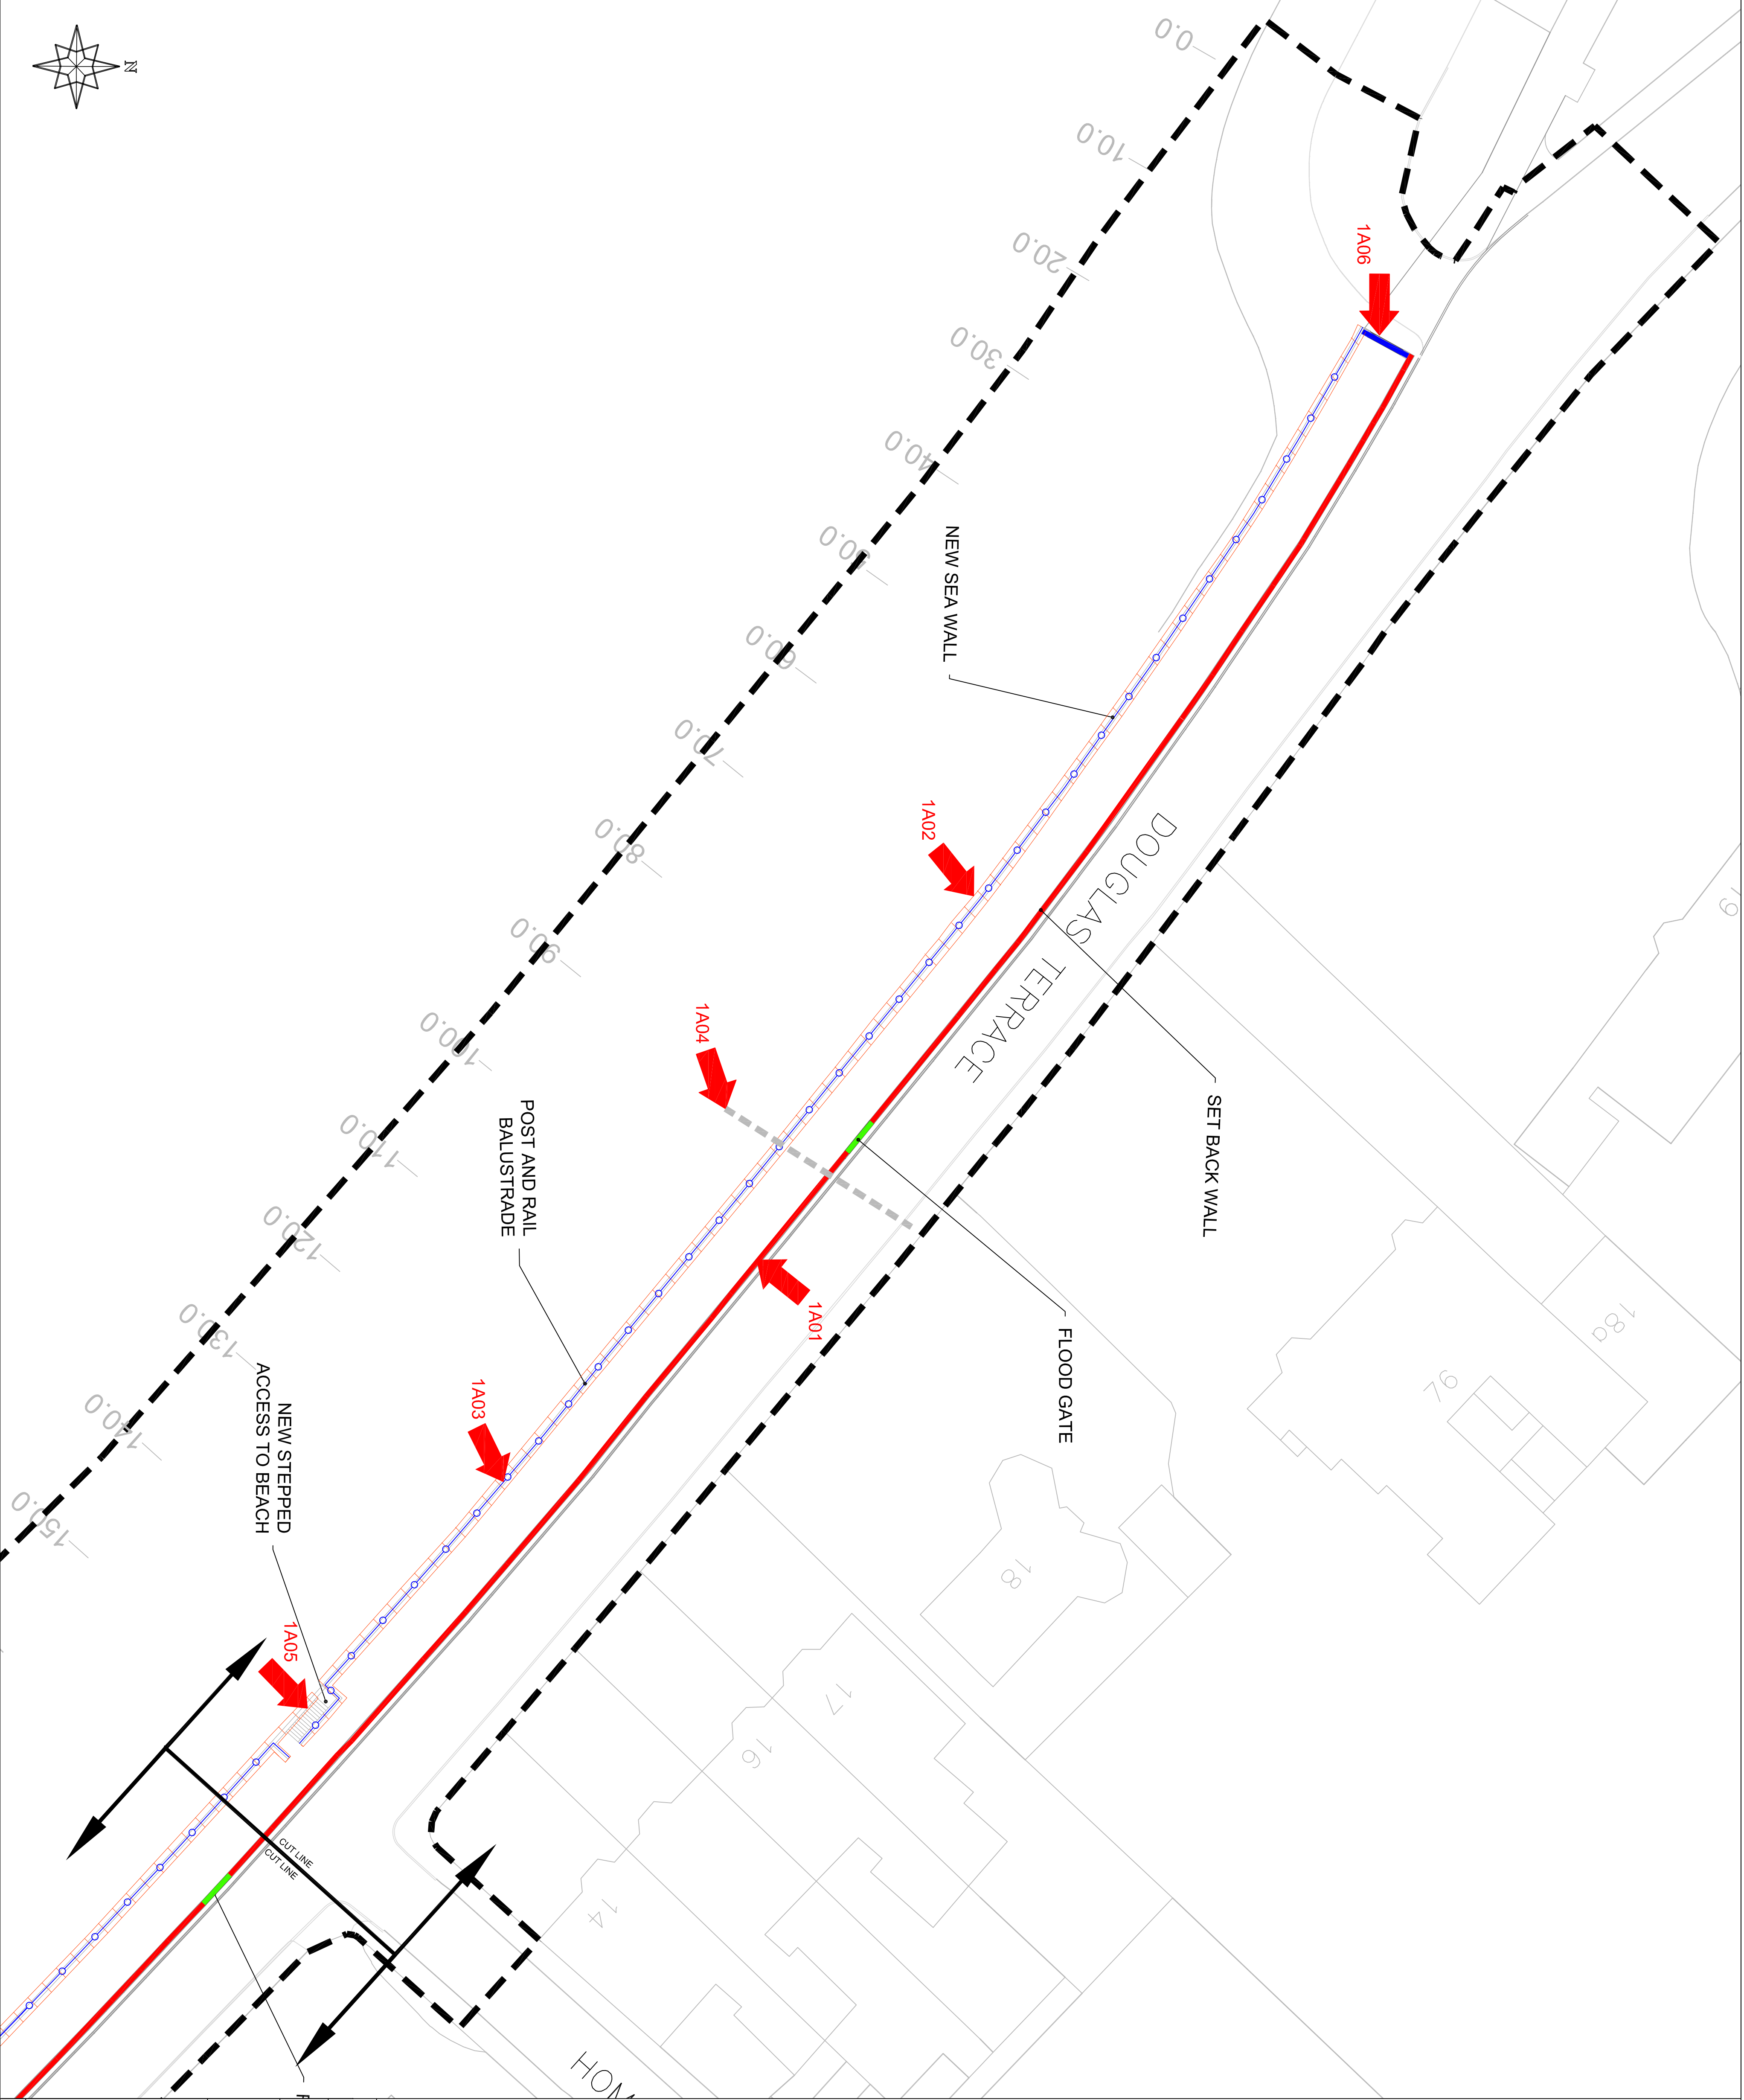

revision			
Drawn	Checked	Drwg.Nr.	Scale
AC	MS	P15700/501/0	1:250@A1
Date			
31.01.18			
Project			
BROUGHTY FERRY FPS			
FLOOD PROTECTION OPERATIONS			
GENERAL ARRANGEMENT			
Drawing Title			
SHEET 01/10			



City Development
City Engineers Division

Dundee House, 50 North Lindsay Street, Dundee DD1 1LS Tel 01382 434000

- Key:**
- Denotes Flood Gate
 - Denotes Set Back Wall
 - Denotes Land Affected
 - Post & Rail Balustrade
 - Denotes New Sea Wall

Notes:


This drawing is to be read in conjunction with Appendix 2 of Dundee City Councils Flood Protection Scheme Documents: Description of Operations

revision			
Drawn	Checked	Drwg.Nr.	Scale
AC	MS	P15700/502/0	1:250@A1
Project		Date	
BROUGHTY FERRY FPS		31.01.18	
Drawing Title		FLOOD PROTECTION OPERATIONS	
		GENERAL ARRANGEMENT	
		SHEET 02/10	



City Development
City Engineers Division


Dundee House, 50 North Lindsay Street, Dundee DD1 1LS Tel 01382 434000

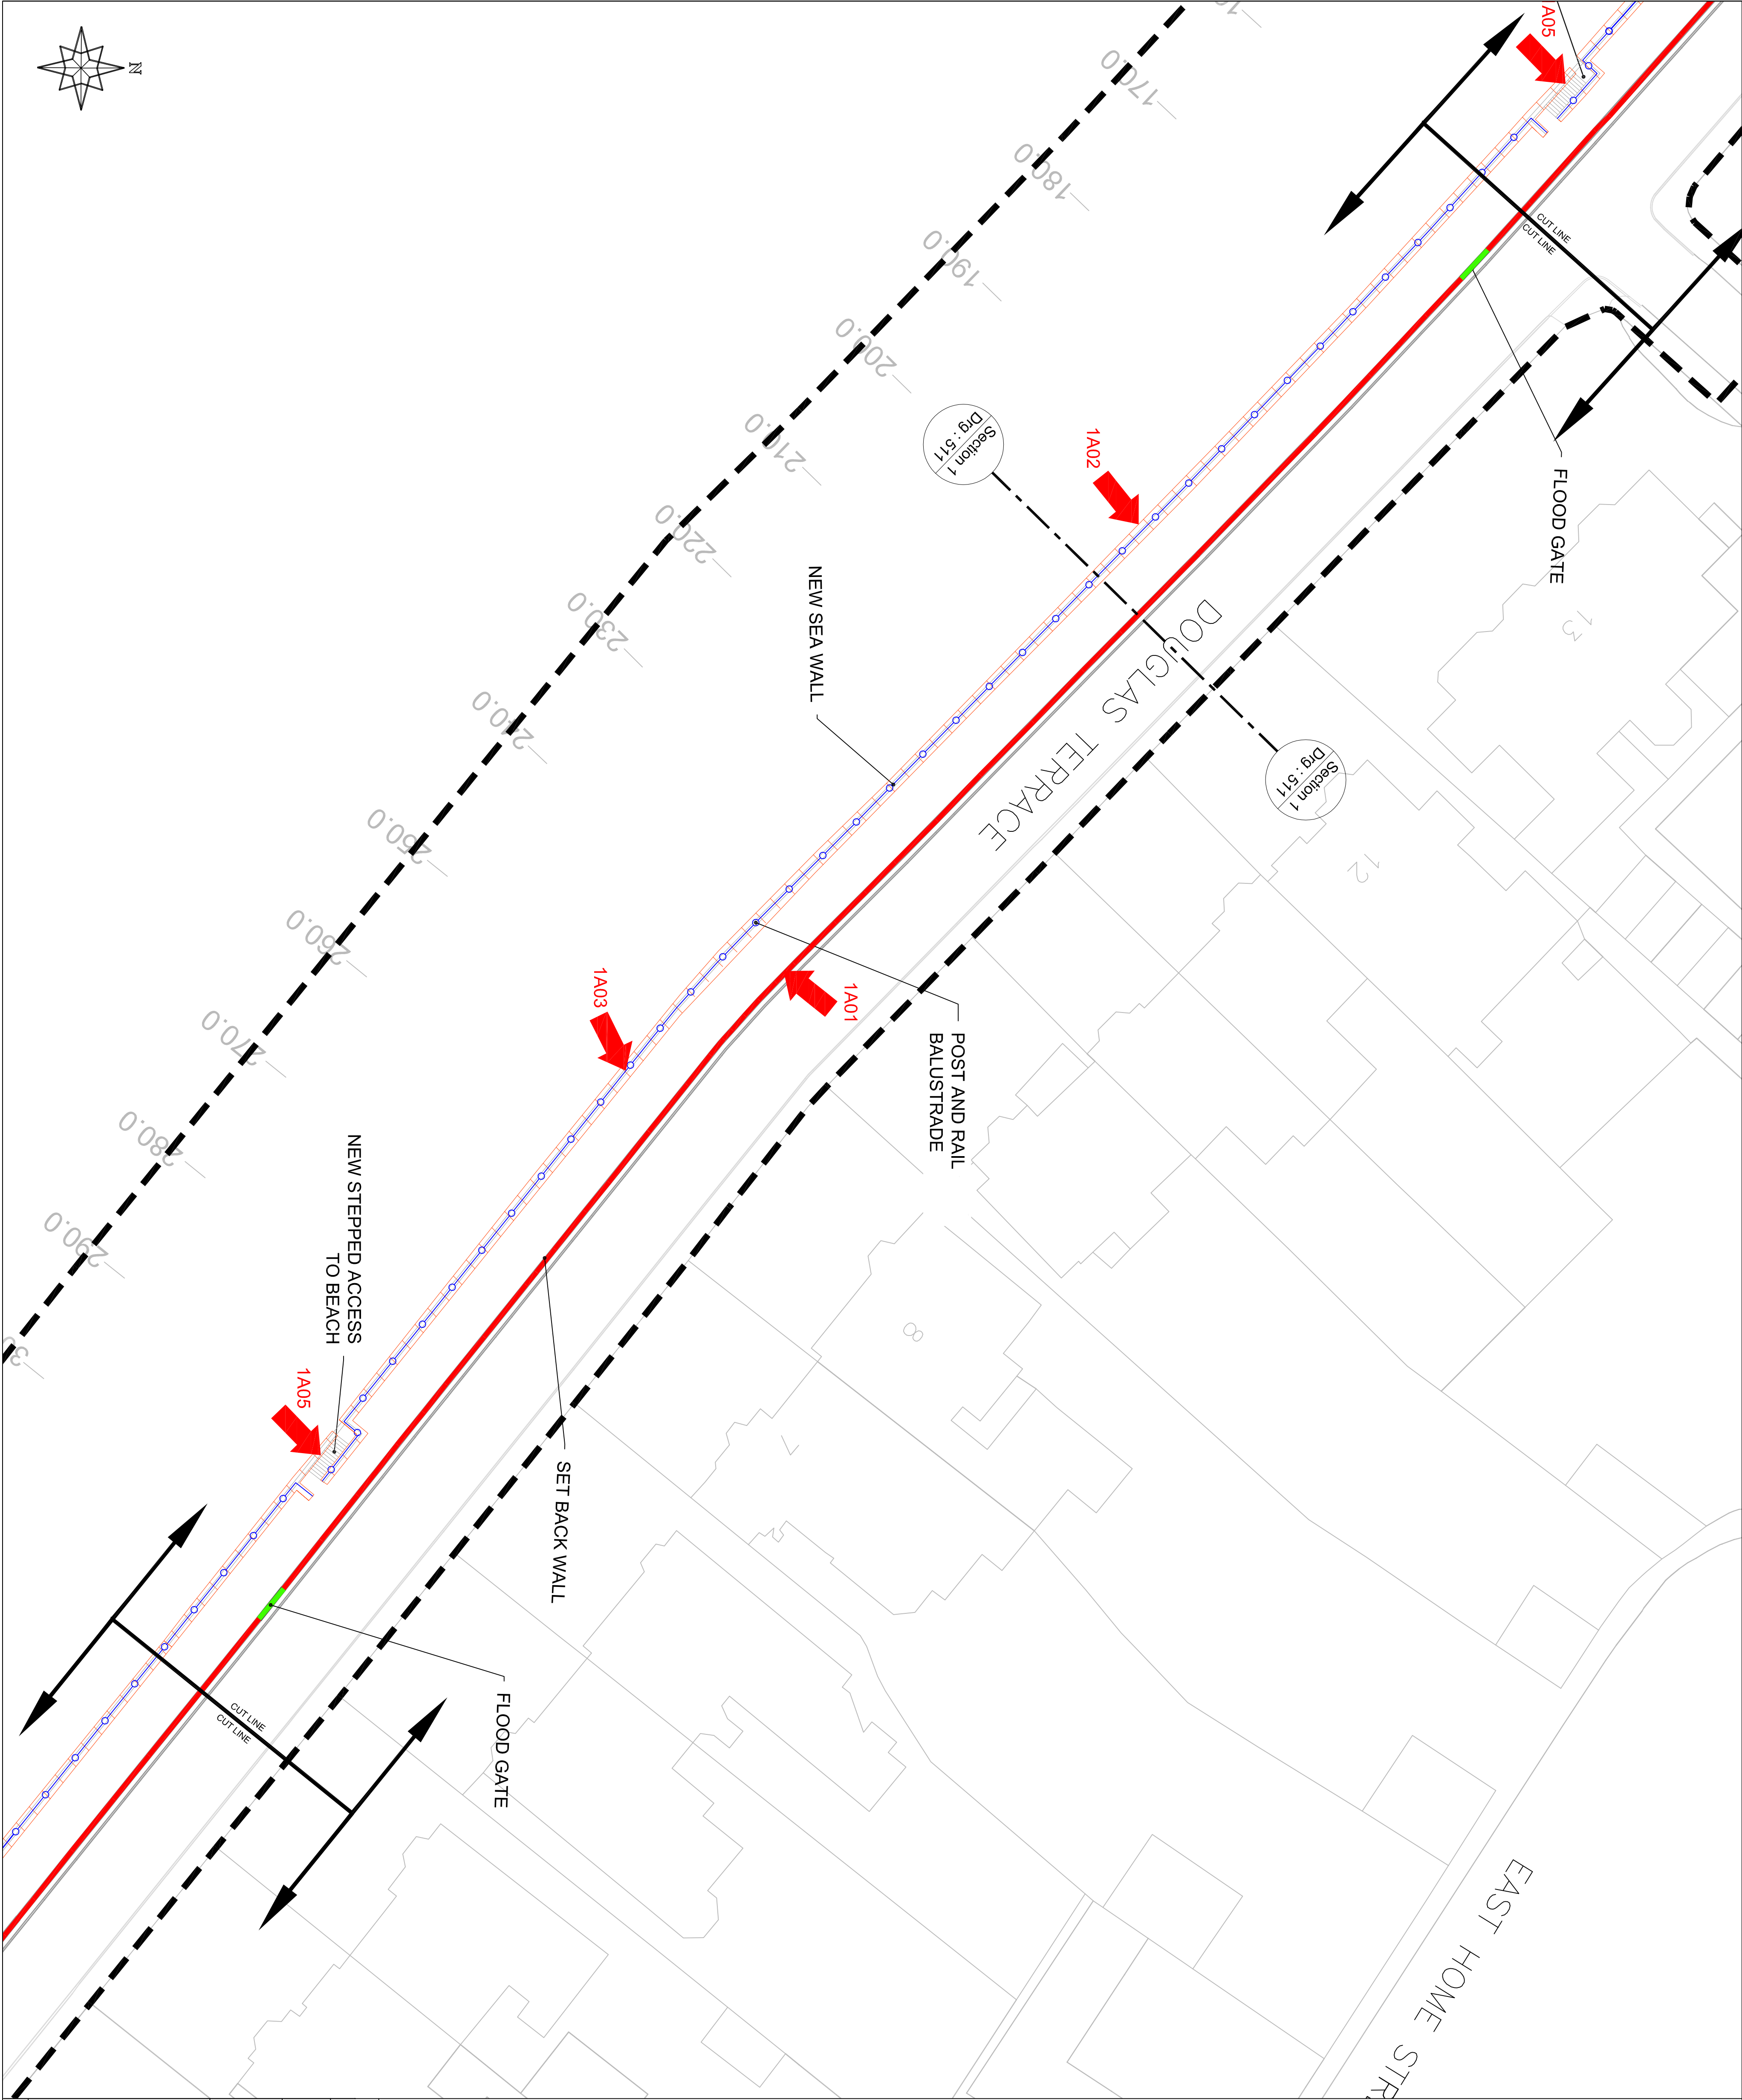

- Key:**
- Denotes Flood Gate
 - Denotes Set Back Wall
 - Denotes Land Affected
 - Post & Rail Balustrade
 - Denotes New Sea Wall

Notes:

This drawing is to be read in conjunction with Appendix 2 of Dundee City Councils Flood Protection Scheme Documents: Description of Operations

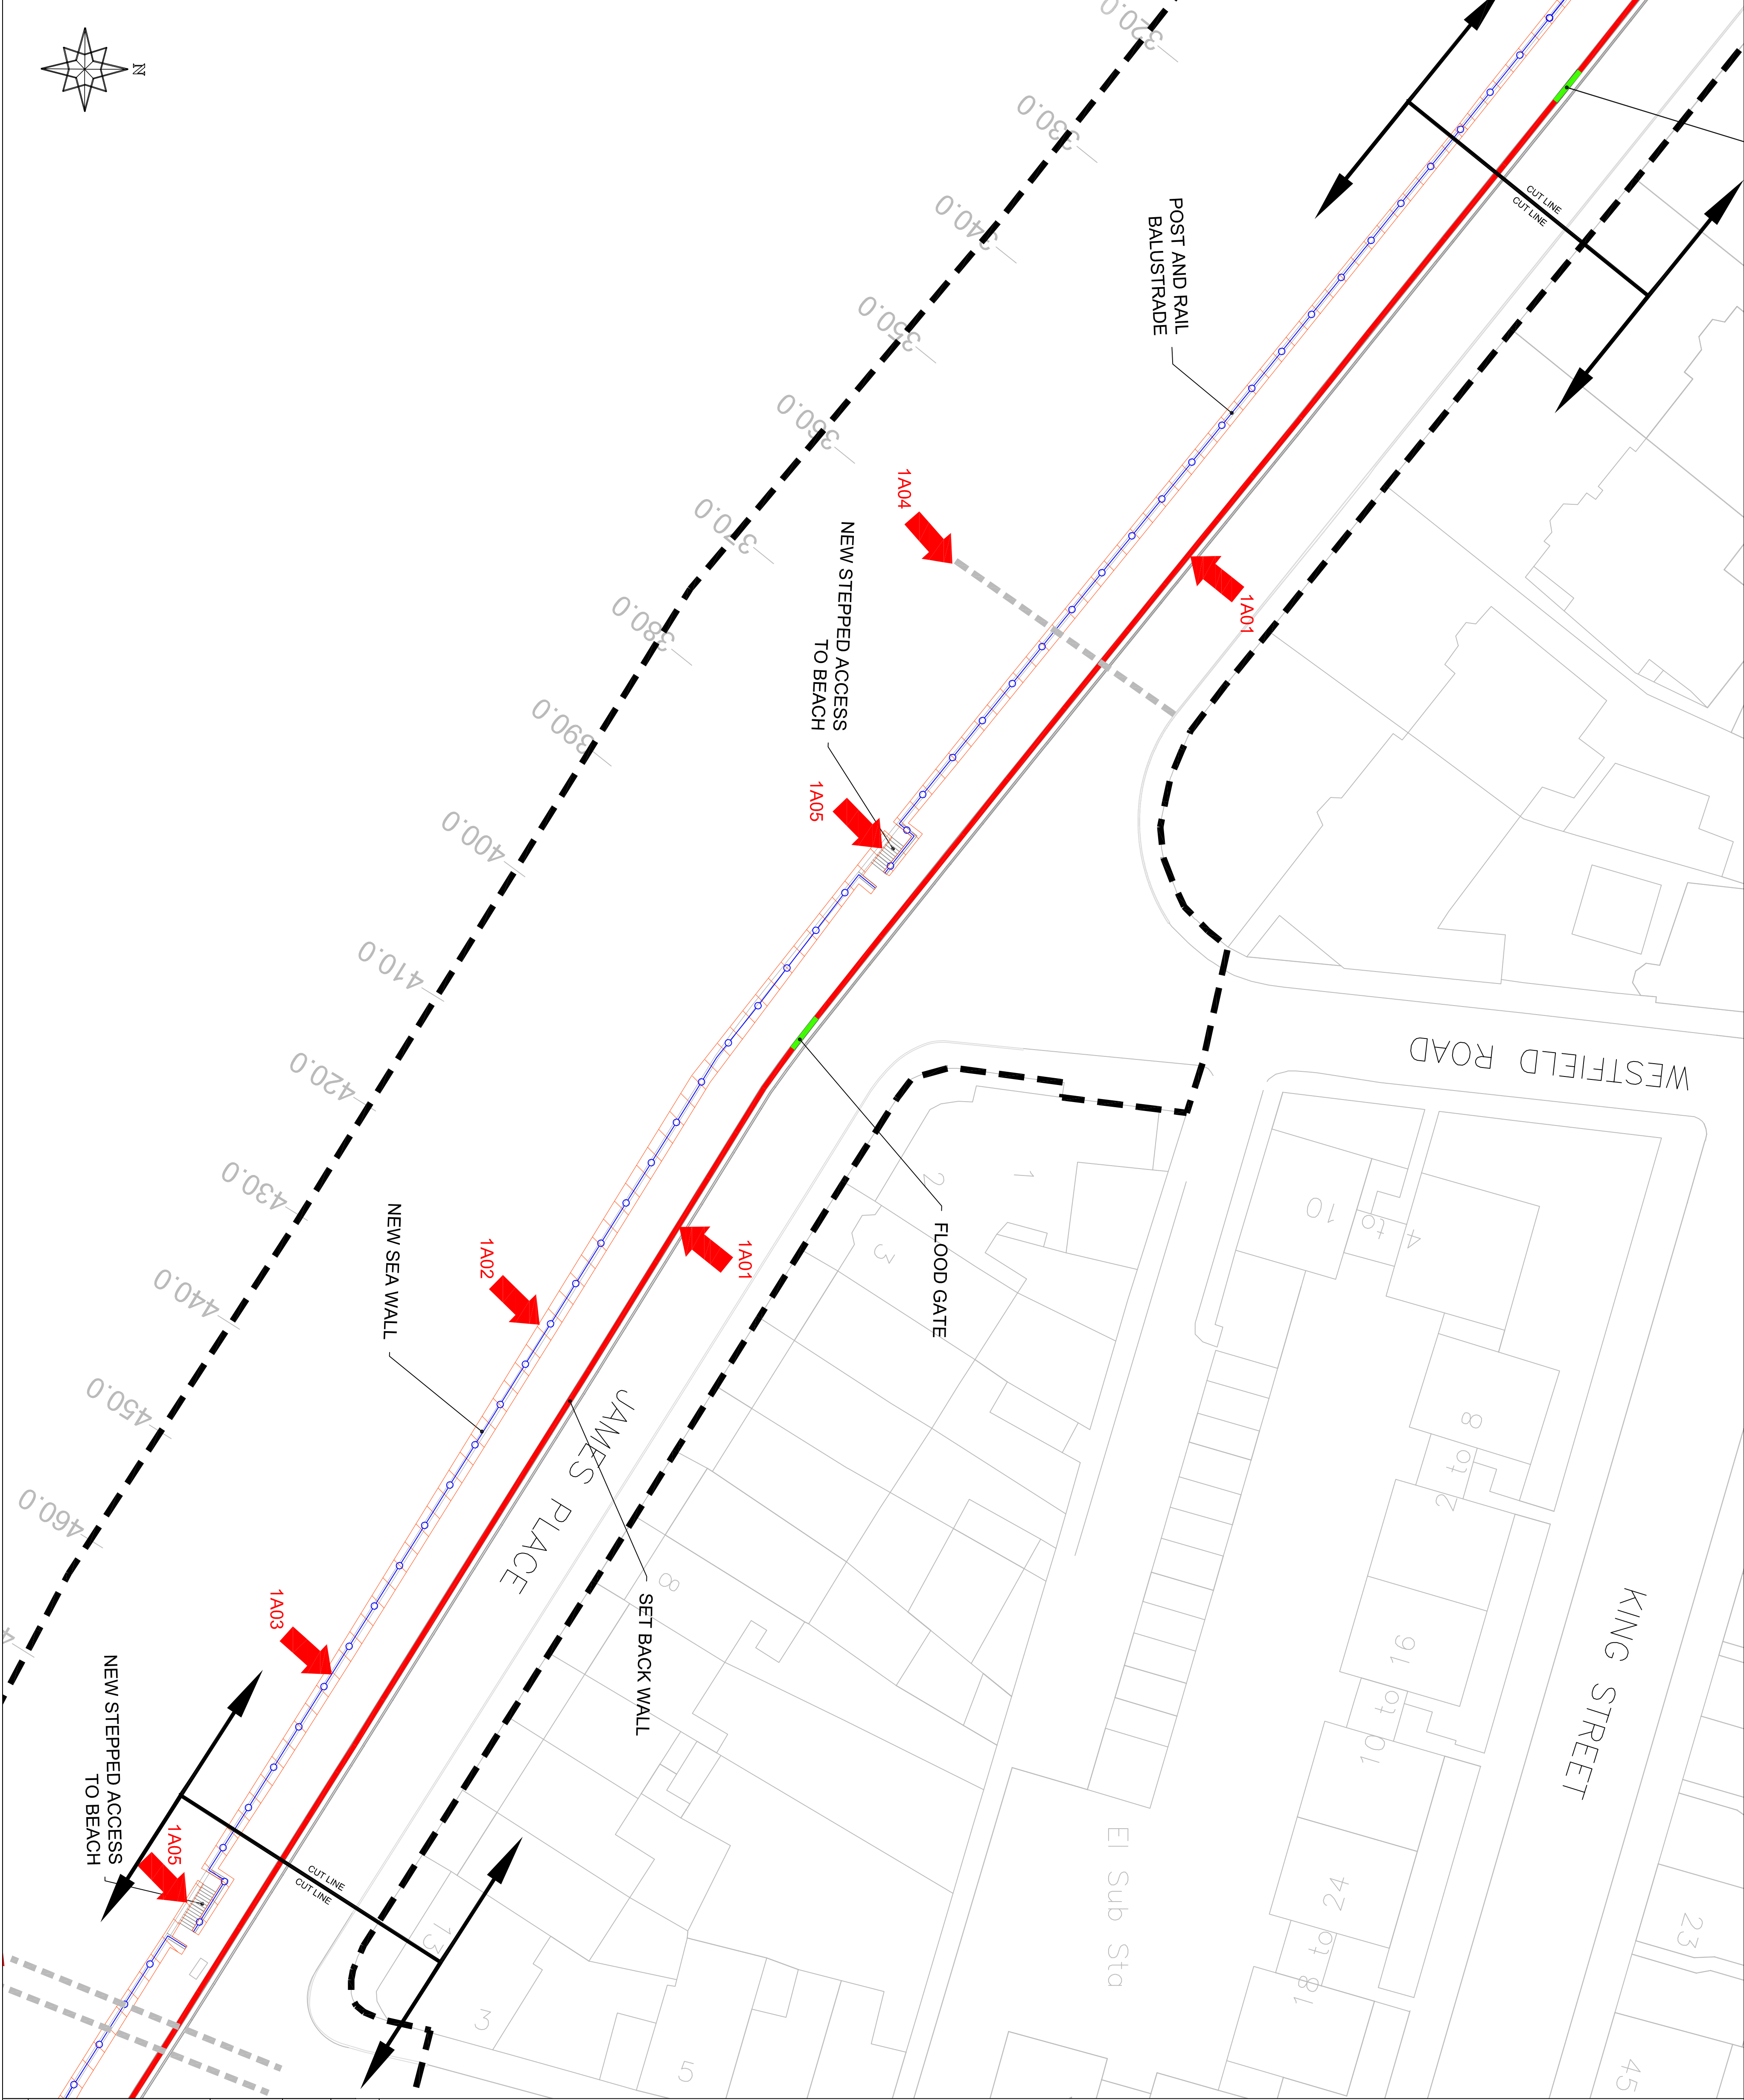

revision


Drawn	Checked	Drwg.Nr.	Scale	Date
AC	MS	PI5700/503/0	1:250@A1	31.01.18

Project	BROUGHTY FERRY FPS FLOOD PROTECTION OPERATIONS GENERAL ARRANGEMENT SHEET 03/10
Drawing Title	



City Development
City Engineers Division


Dundee House, 50 North Lindsay Street, Dundee DD1 1LS Tel 01382 434000

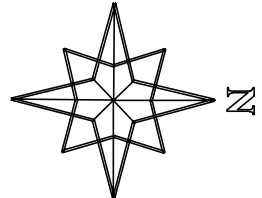


- Key:**
- Denotes Flood Gate
 - Denotes Set Back Wall
 - Denotes Land Affected
 - Post & Rail Balustrade
 - Denotes New Sea Wall

Notes:

This drawing is to be read in conjunction with Appendix 2 of Dundee City Councils Flood Protection Scheme Documents: Description of Operations

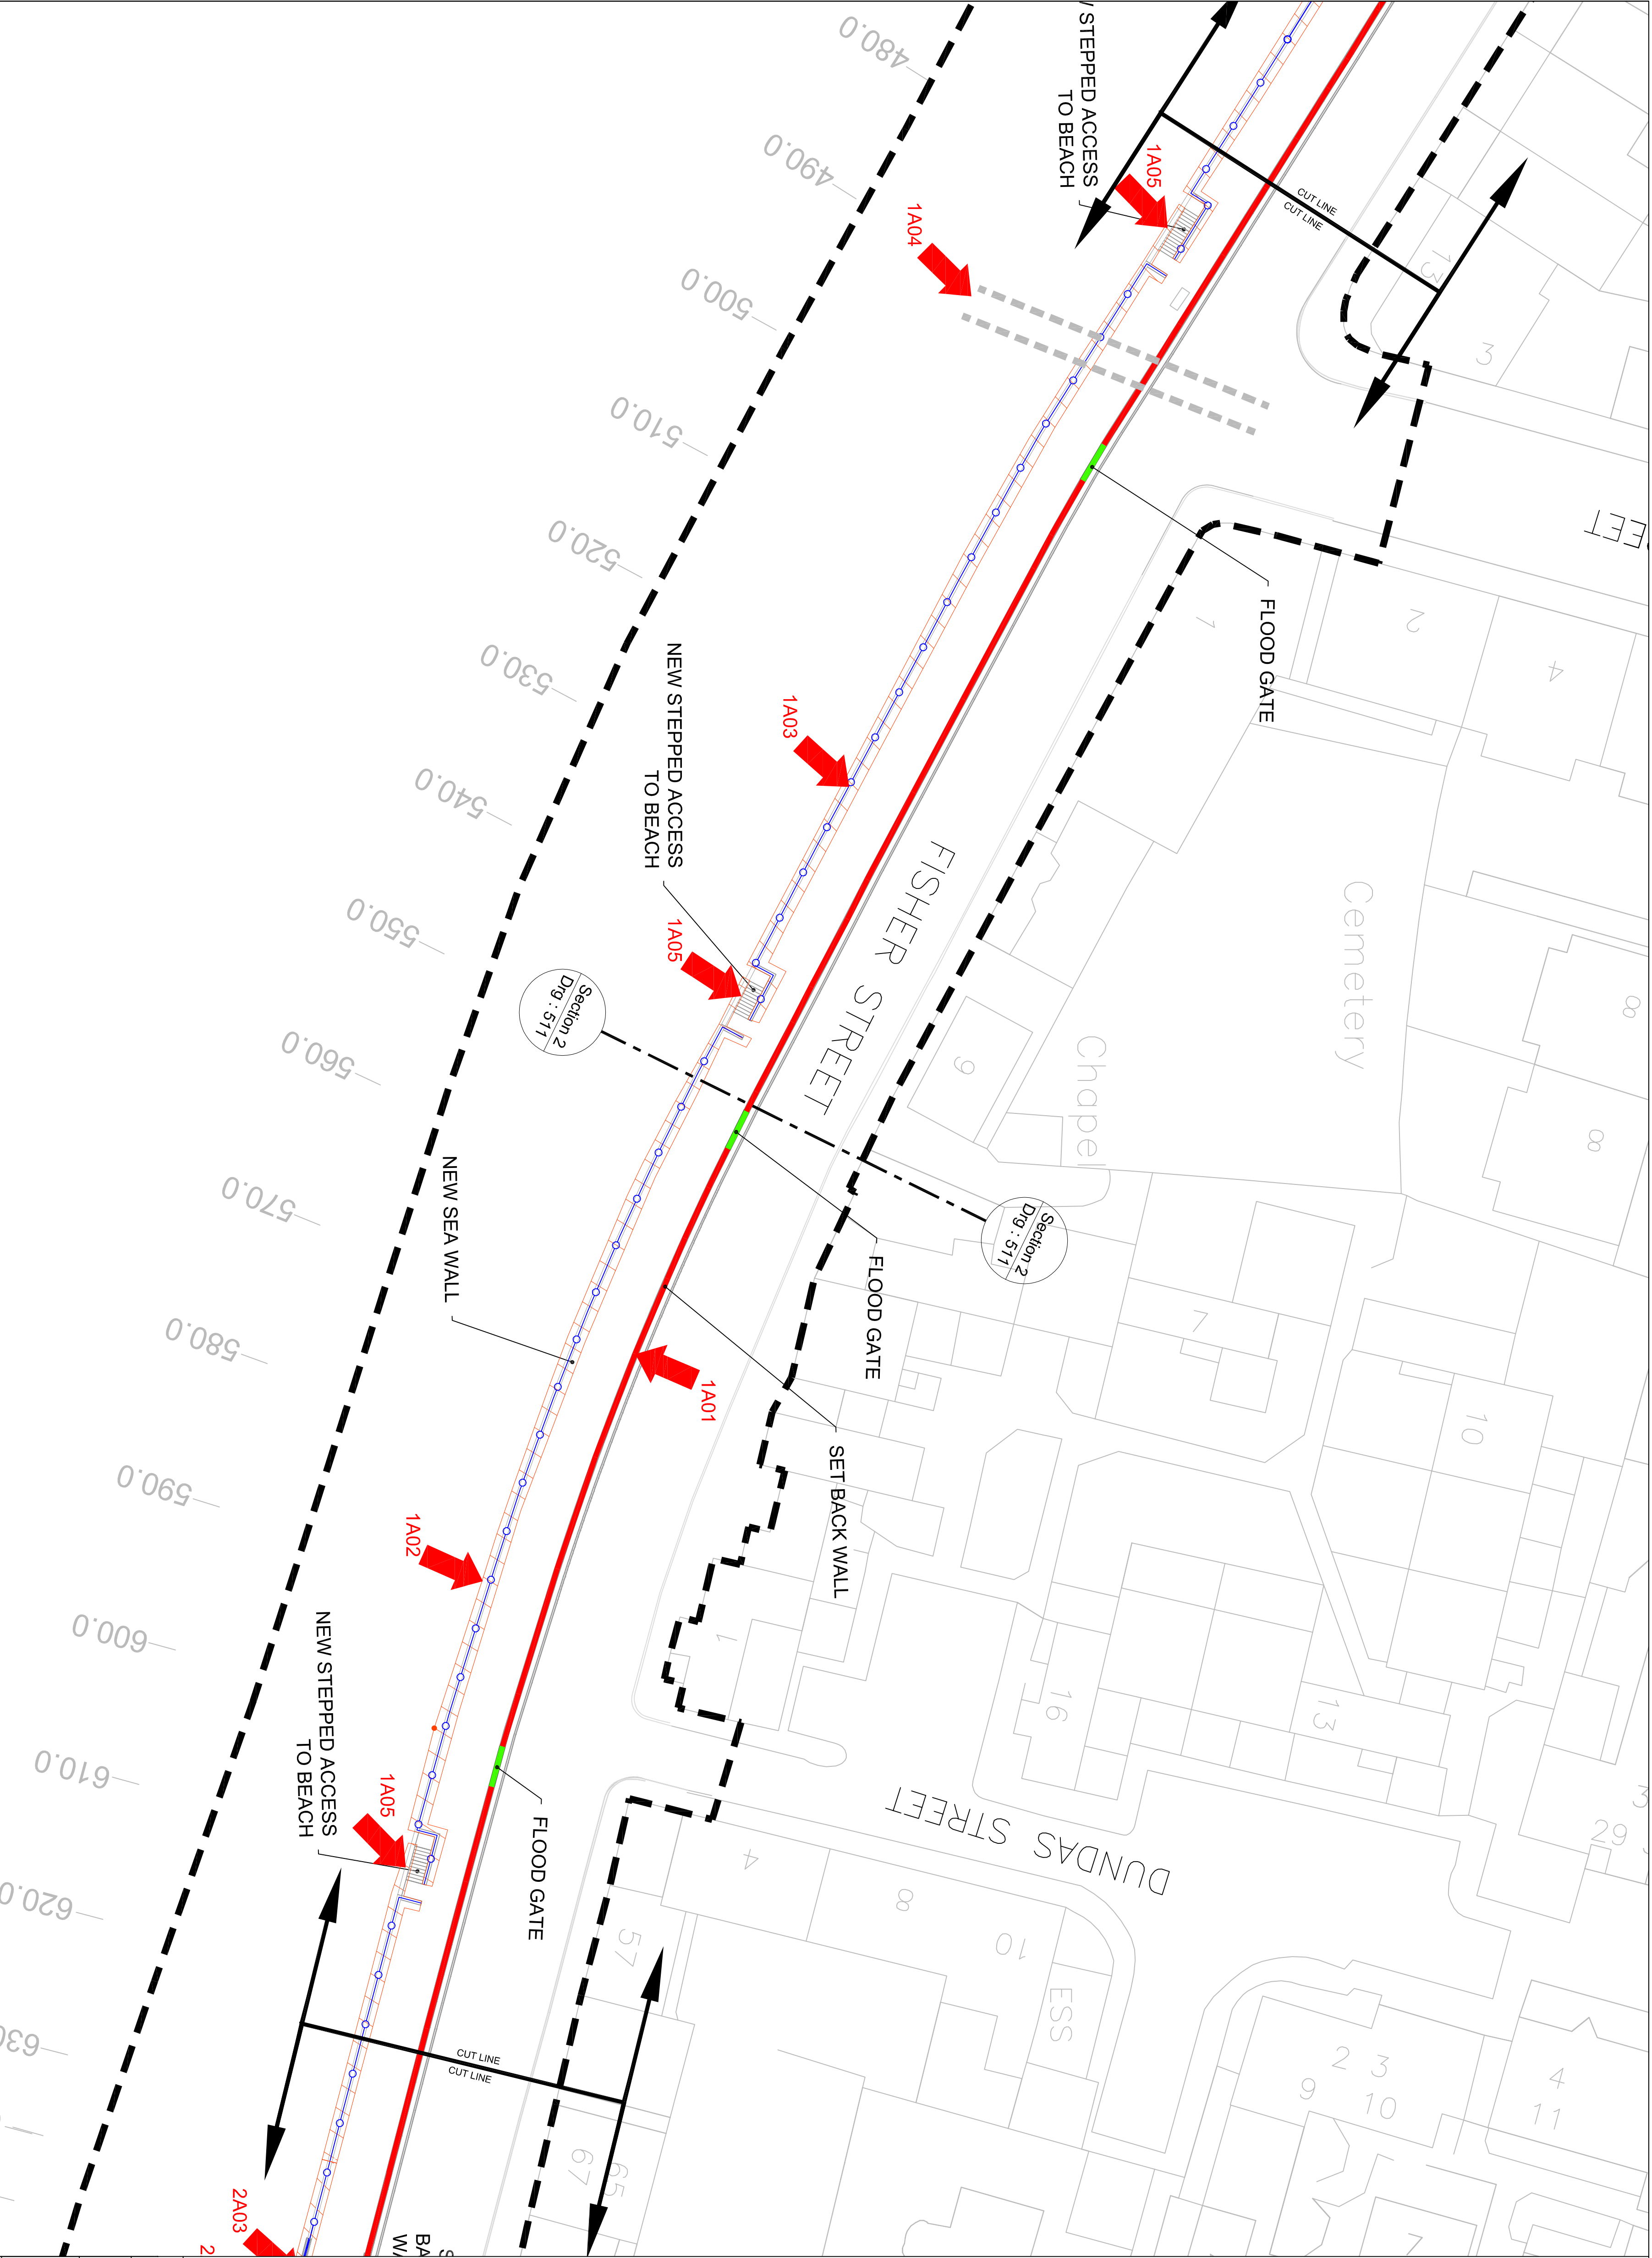

revision			
Drawn	Checked	Drwg.Nr.	Scale
AC	MS	PI5700/504/0	1:250@A1
Date			
31.01.18			
Project			
BROUGHTY FERRY FPS			
FLOOD PROTECTION OPERATIONS			
GENERAL ARRANGEMENT			
Drawing Title			
SHEET 04/10			

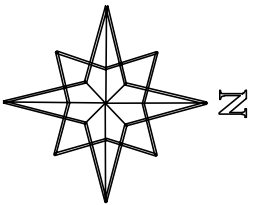

City Development
City Engineers Division

- Key:**
- Denotes Flood Gate
 - Denotes Set Back Wall
 - Denotes Land Affected
 - Post & Rail Balustrade
 - Denotes New Sea Wall

Notes:

This drawing is to be read in conjunction with Appendix 2 of Dundee City Council's Flood Protection Scheme Documents: Description of Operations



Section 3
Drg : 512

Section 3
Drg : 512

revision			
Drawn	Checked	Drg.Nr.	Scale
POST AND BALUSTR	MS	PI5700/505/0	1:250@A1

Project	BROUGHTY FERRY FPS FLOOD PROTECTION OPERATIONS GENERAL ARRANGEMENT SHEET 05/10
Drawing Title	
Project	



City Development
City Engineers Division


Dundee House, 50 North Lindsay Street, Dundee DD1 1LS Tel 01382 434000

Key:

- Denotes Flood Gate
- Denotes Set Back Wall
- Denotes Land Affected
- Post & Rail Balustrade
- Denotes New Sea Wall
- Grass area to be reinstated
- Denotes Existing Wall that will become part of Flood Protection

Notes:

This drawing is to be read in conjunction with Appendix 2 of Dundee City Councils Flood Protection Scheme Documents: Description of Operations

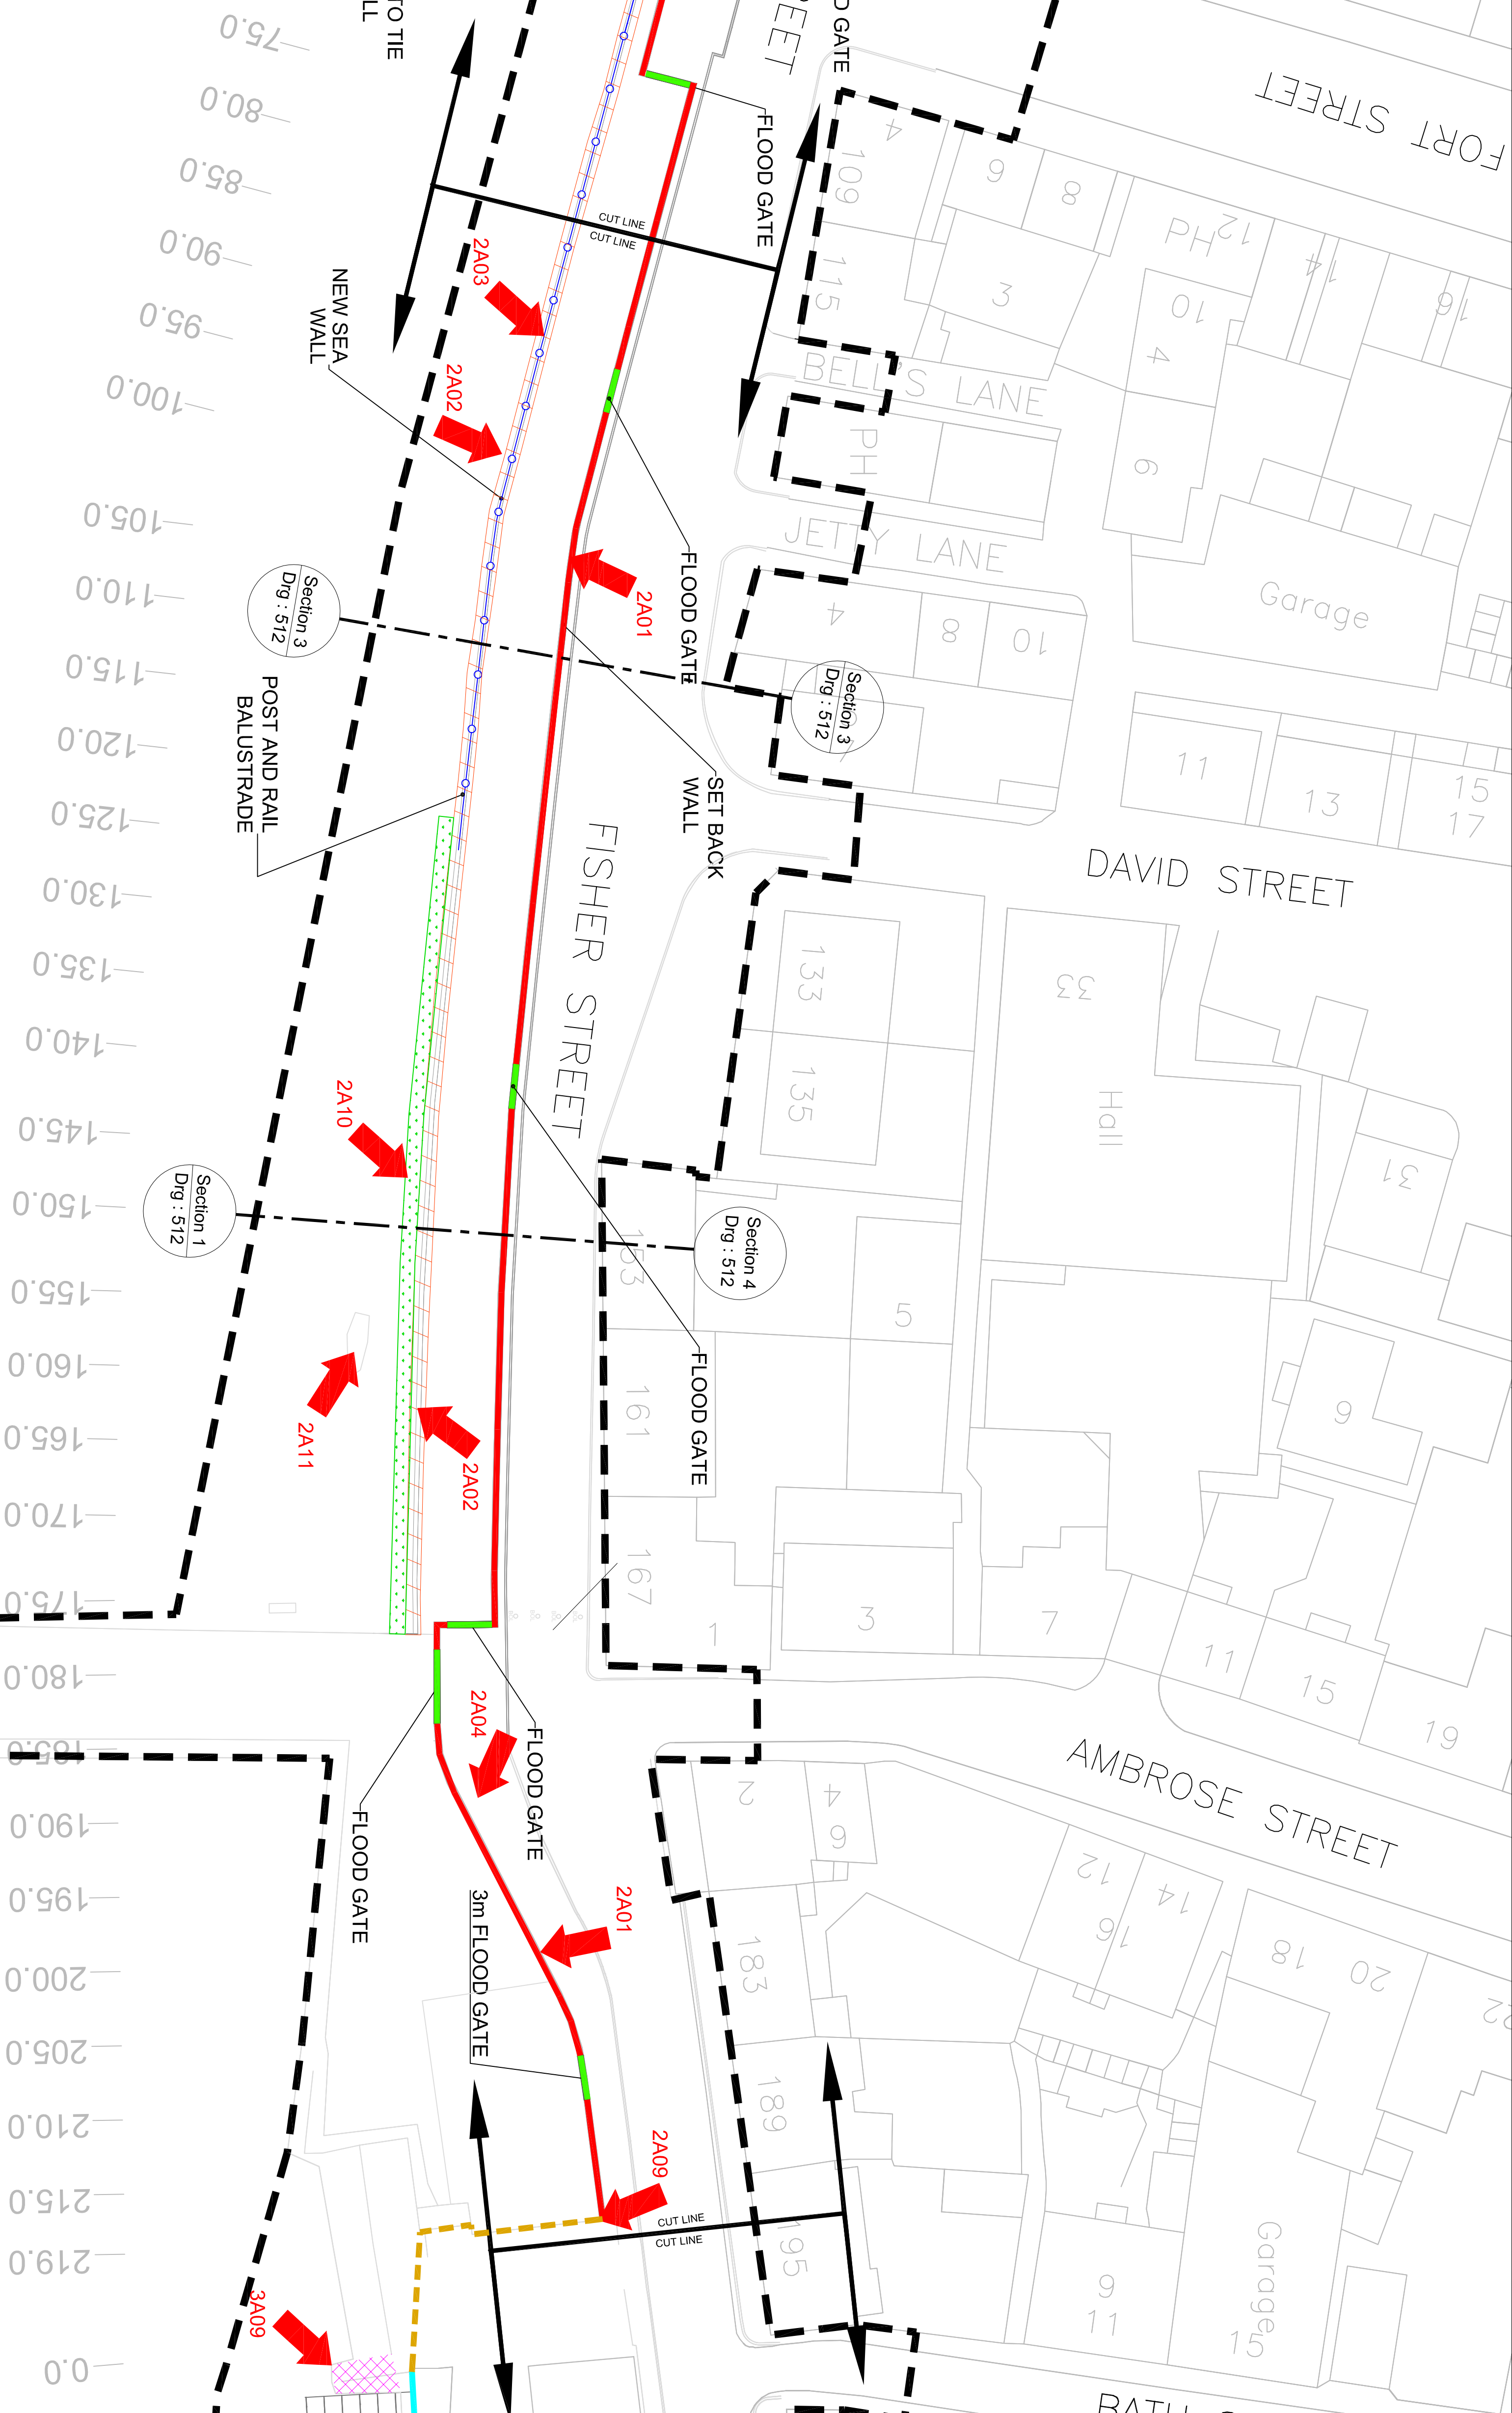

revision

Drawn	Checked	Dwg.Nr.	Scale	Date
AC	MS	PI5700/506/0	1:250@A1	31.01.18

Project	BROUGHTY FERRY FPS FLOOD PROTECTION OPERATIONS GENERAL ARRANGEMENT SHEET 06/10
Drawing Title	



City Development
City Engineers Division

Dundee House, 50 North Lindsay Street, Dundee DD1 1LS Tel 01382 434000

© Crown copyright and database rights 2018 Ordnance Survey 100023371

Denotes Flood Gate

Denotes Set Back Wall

Denotes Land Affected

Denotes Existing Wall To Be Rebuilt

Denotes Glass Flood Barrier

Denotes Existing Wall that will become part of Flood Protection

Notes:

This drawing is to be read in conjunction with Appendix 2 of Dundee City Councils Flood Protection Scheme Documents: Description of Operations

revision			
Drawn	Checked	Drg.Nr.	Scale
AC	MS	PI5700/507/0	I:250@A1
Project		Date	
Drawing Title		Date	
<div><div><div><div><div></div><div>Denotes Existing Wall that will become part of Flood Protection</div></div></div><div><div>Notes:</div><div><div>This drawing is to be read in conjunction with Appendix 2 of Dundee City Councils Flood Protection Scheme Documents: Description of Operations</div></div></div></div></div>			
<div><div><div><div><div></div><div>Denotes Existing Wall that will become part of Flood Protection</div></div></div><div><div>Notes:</div><div><div>This drawing is to be read in conjunction with Appendix 2 of Dundee City Councils Flood Protection Scheme Documents: Description of Operations</div></div></div></div></div>			

Denotes Existing Wall that will become part of Flood Protection

Notes:

This drawing is to be read in conjunction with Appendix 2 of Dundee City Councils Flood Protection Scheme Documents: Description of Operations

Denotes Existing Wall that will become part of Flood Protection


</

- Key:**
- Denotes Flood Gate
 - Denotes Set Back Wall
 - Denotes Land Affected
 - Denotes Existing Wall To Be Rebuilt
 - Denotes Glass Flood Barrier
 - Denotes Existing Earth To Be Reconstructed For Flood Defence

Notes:

This drawing is to be read in conjunction with Appendix 2 of Dundee City Councils Flood Protection Scheme Documents: Description of Operations

revision			
Drawn	Checked	Drwg.Nr.	Scale
AC	MS	PI5700/508/0	1:250@A1
Date			
31.01.18			
Project			
BROUGHTY FERRY FPS			
FLOOD PROTECTION OPERATIONS			
Drawing Title			
GENERAL ARRANGEMENT			
SHEET 08/10			

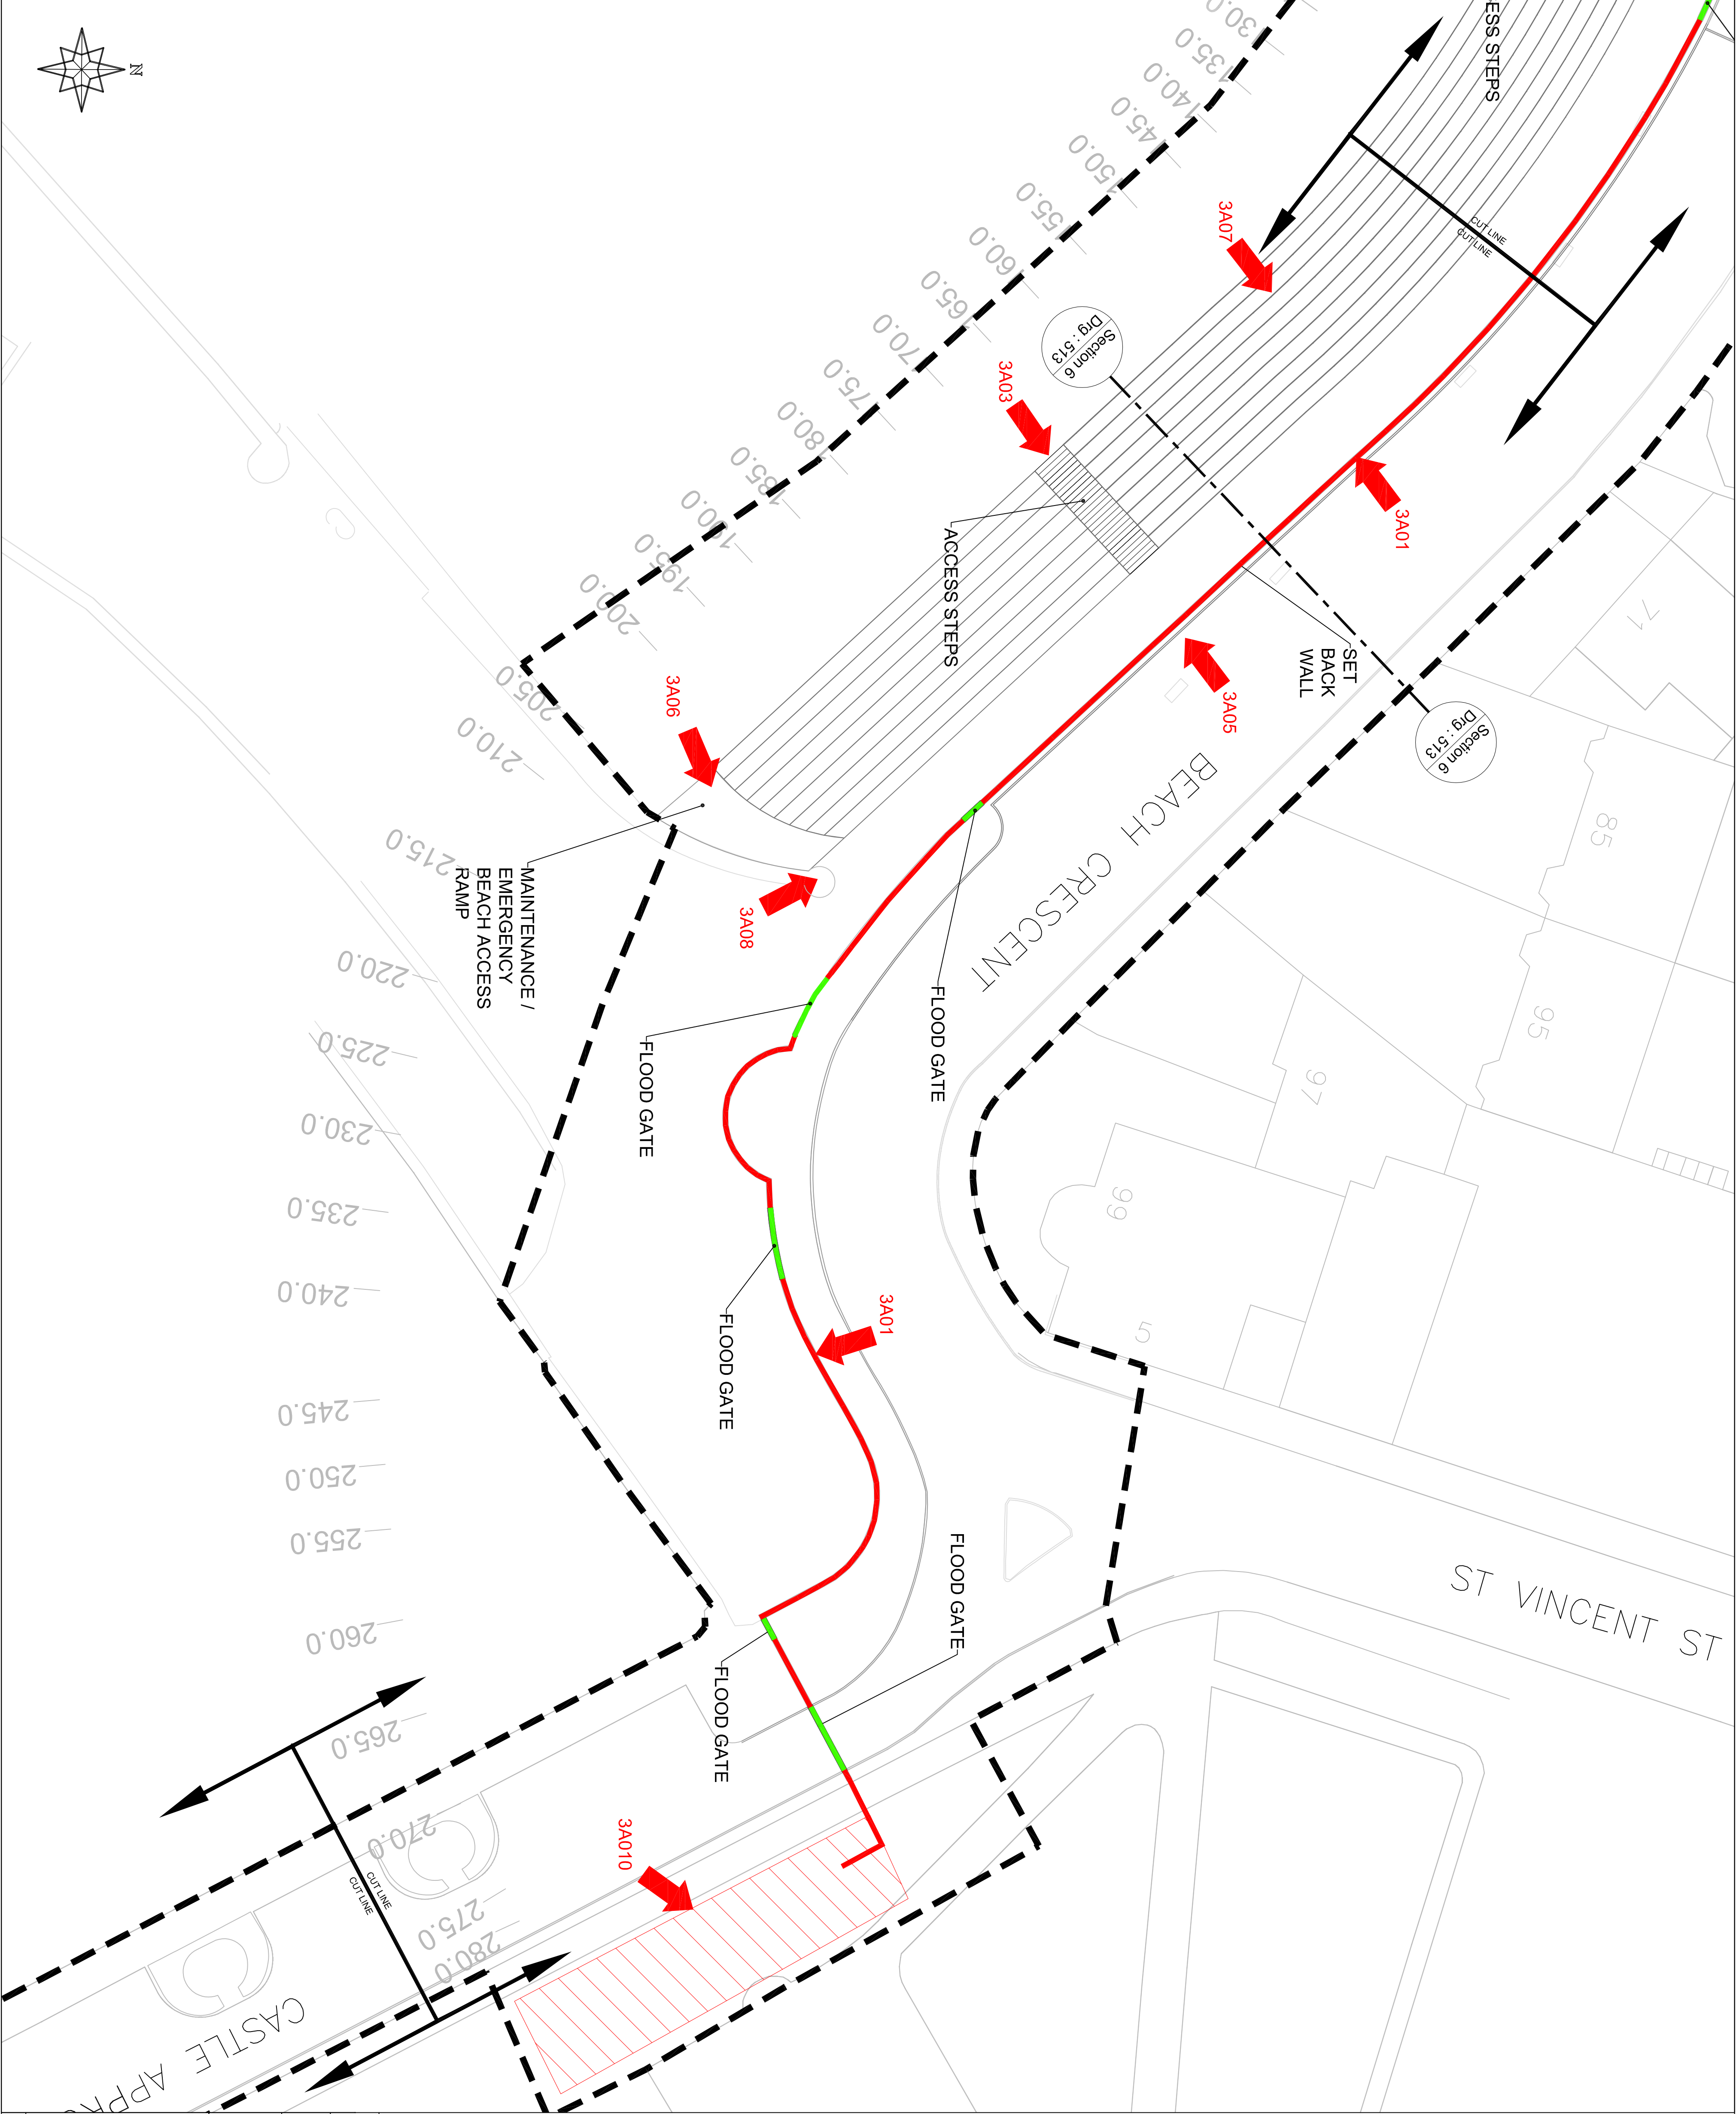


City Development
City Engineers Division


Key:
--- Denotes Land Affected (Area Required for Access)

Notes:

This drawing is to be read in conjunction with Appendix 2 of Dundee City Council's Flood Protection Scheme Documents: Description of Operations

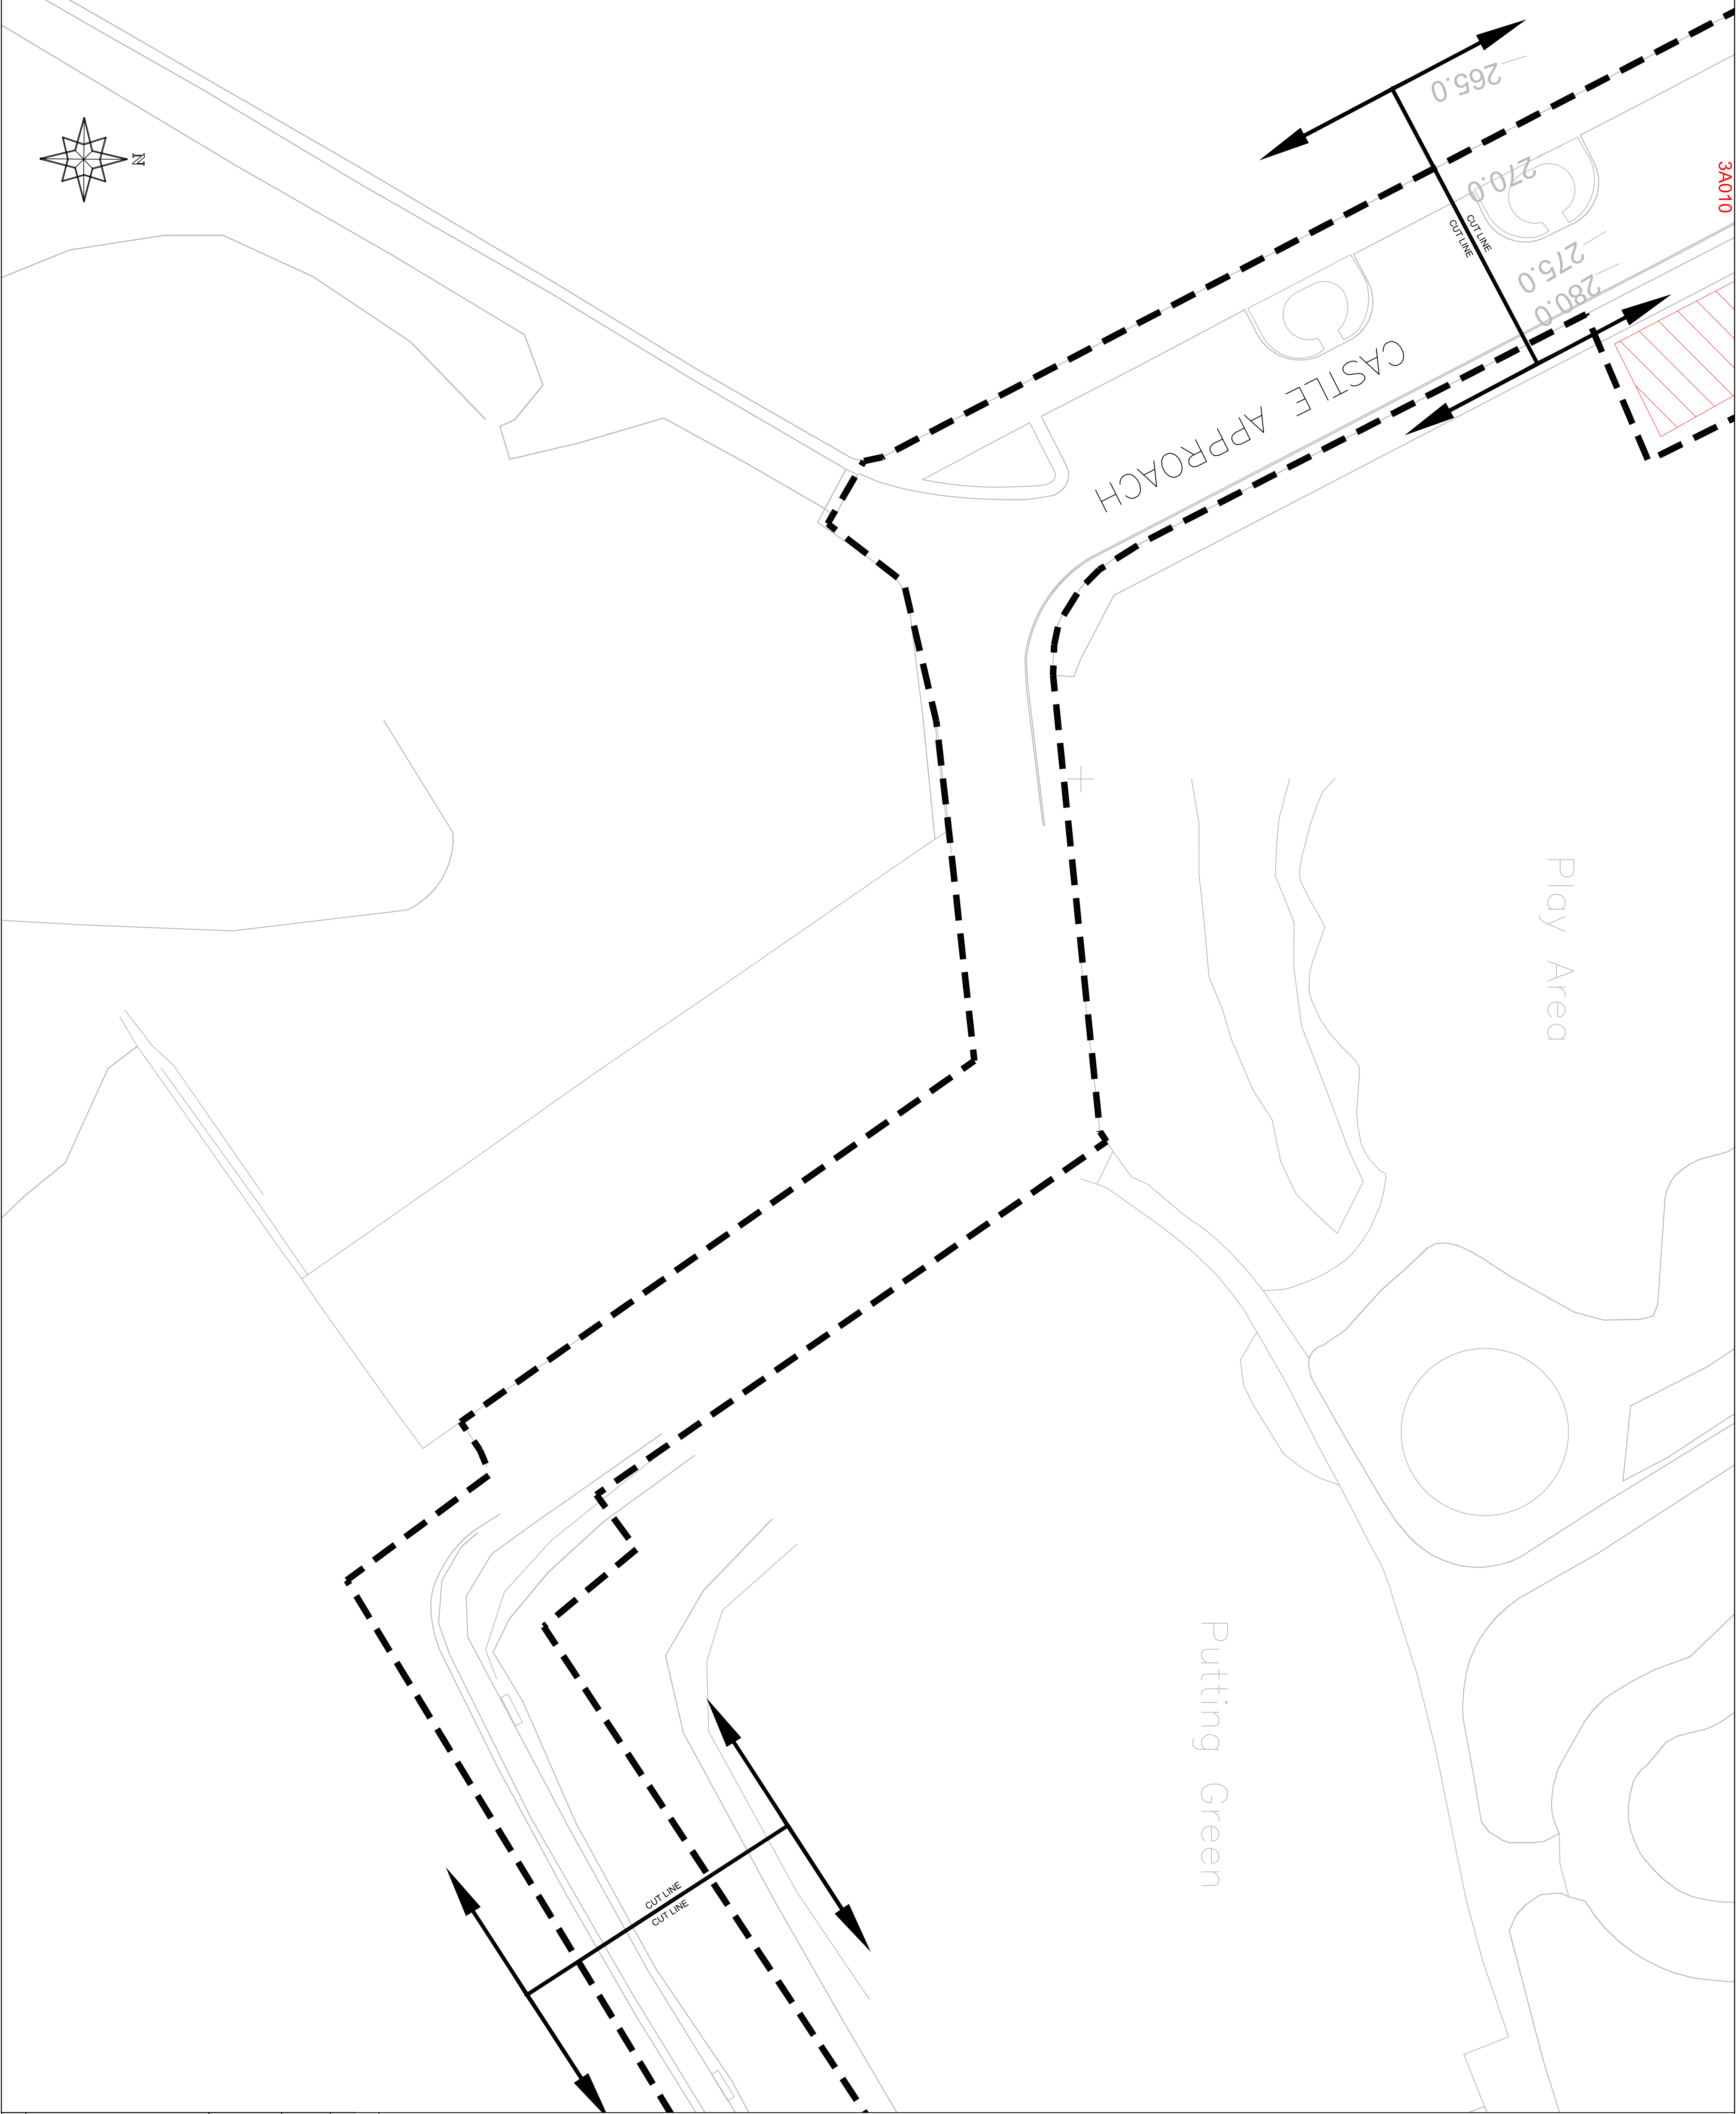

revision			
Drawn	Checked	Dwg.Nr.	Scale
AC	MS	PI5700/509/0	1:250@A1
Project		Date	
BROUGHTY FERRY FPS		31.01.18	
FLOOD PROTECTION OPERATIONS			
GENERAL ARRANGEMENT			
Drawing Title		SHEET 09/10	



Dundee
City Council

City Development
City Engineers Division



Dundee House, 50 North Lindsay Street, Dundee DD1 1LS Tel 01382 434000

Key:


- Denotes Flood Gate
- Denotes Set Back Wall
- Denotes Land Affected

Notes:

This drawing is to be read in conjunction with Appendix 2 of Dundee City Councils Flood Protection Scheme Documents: Description of Operations

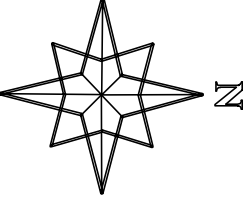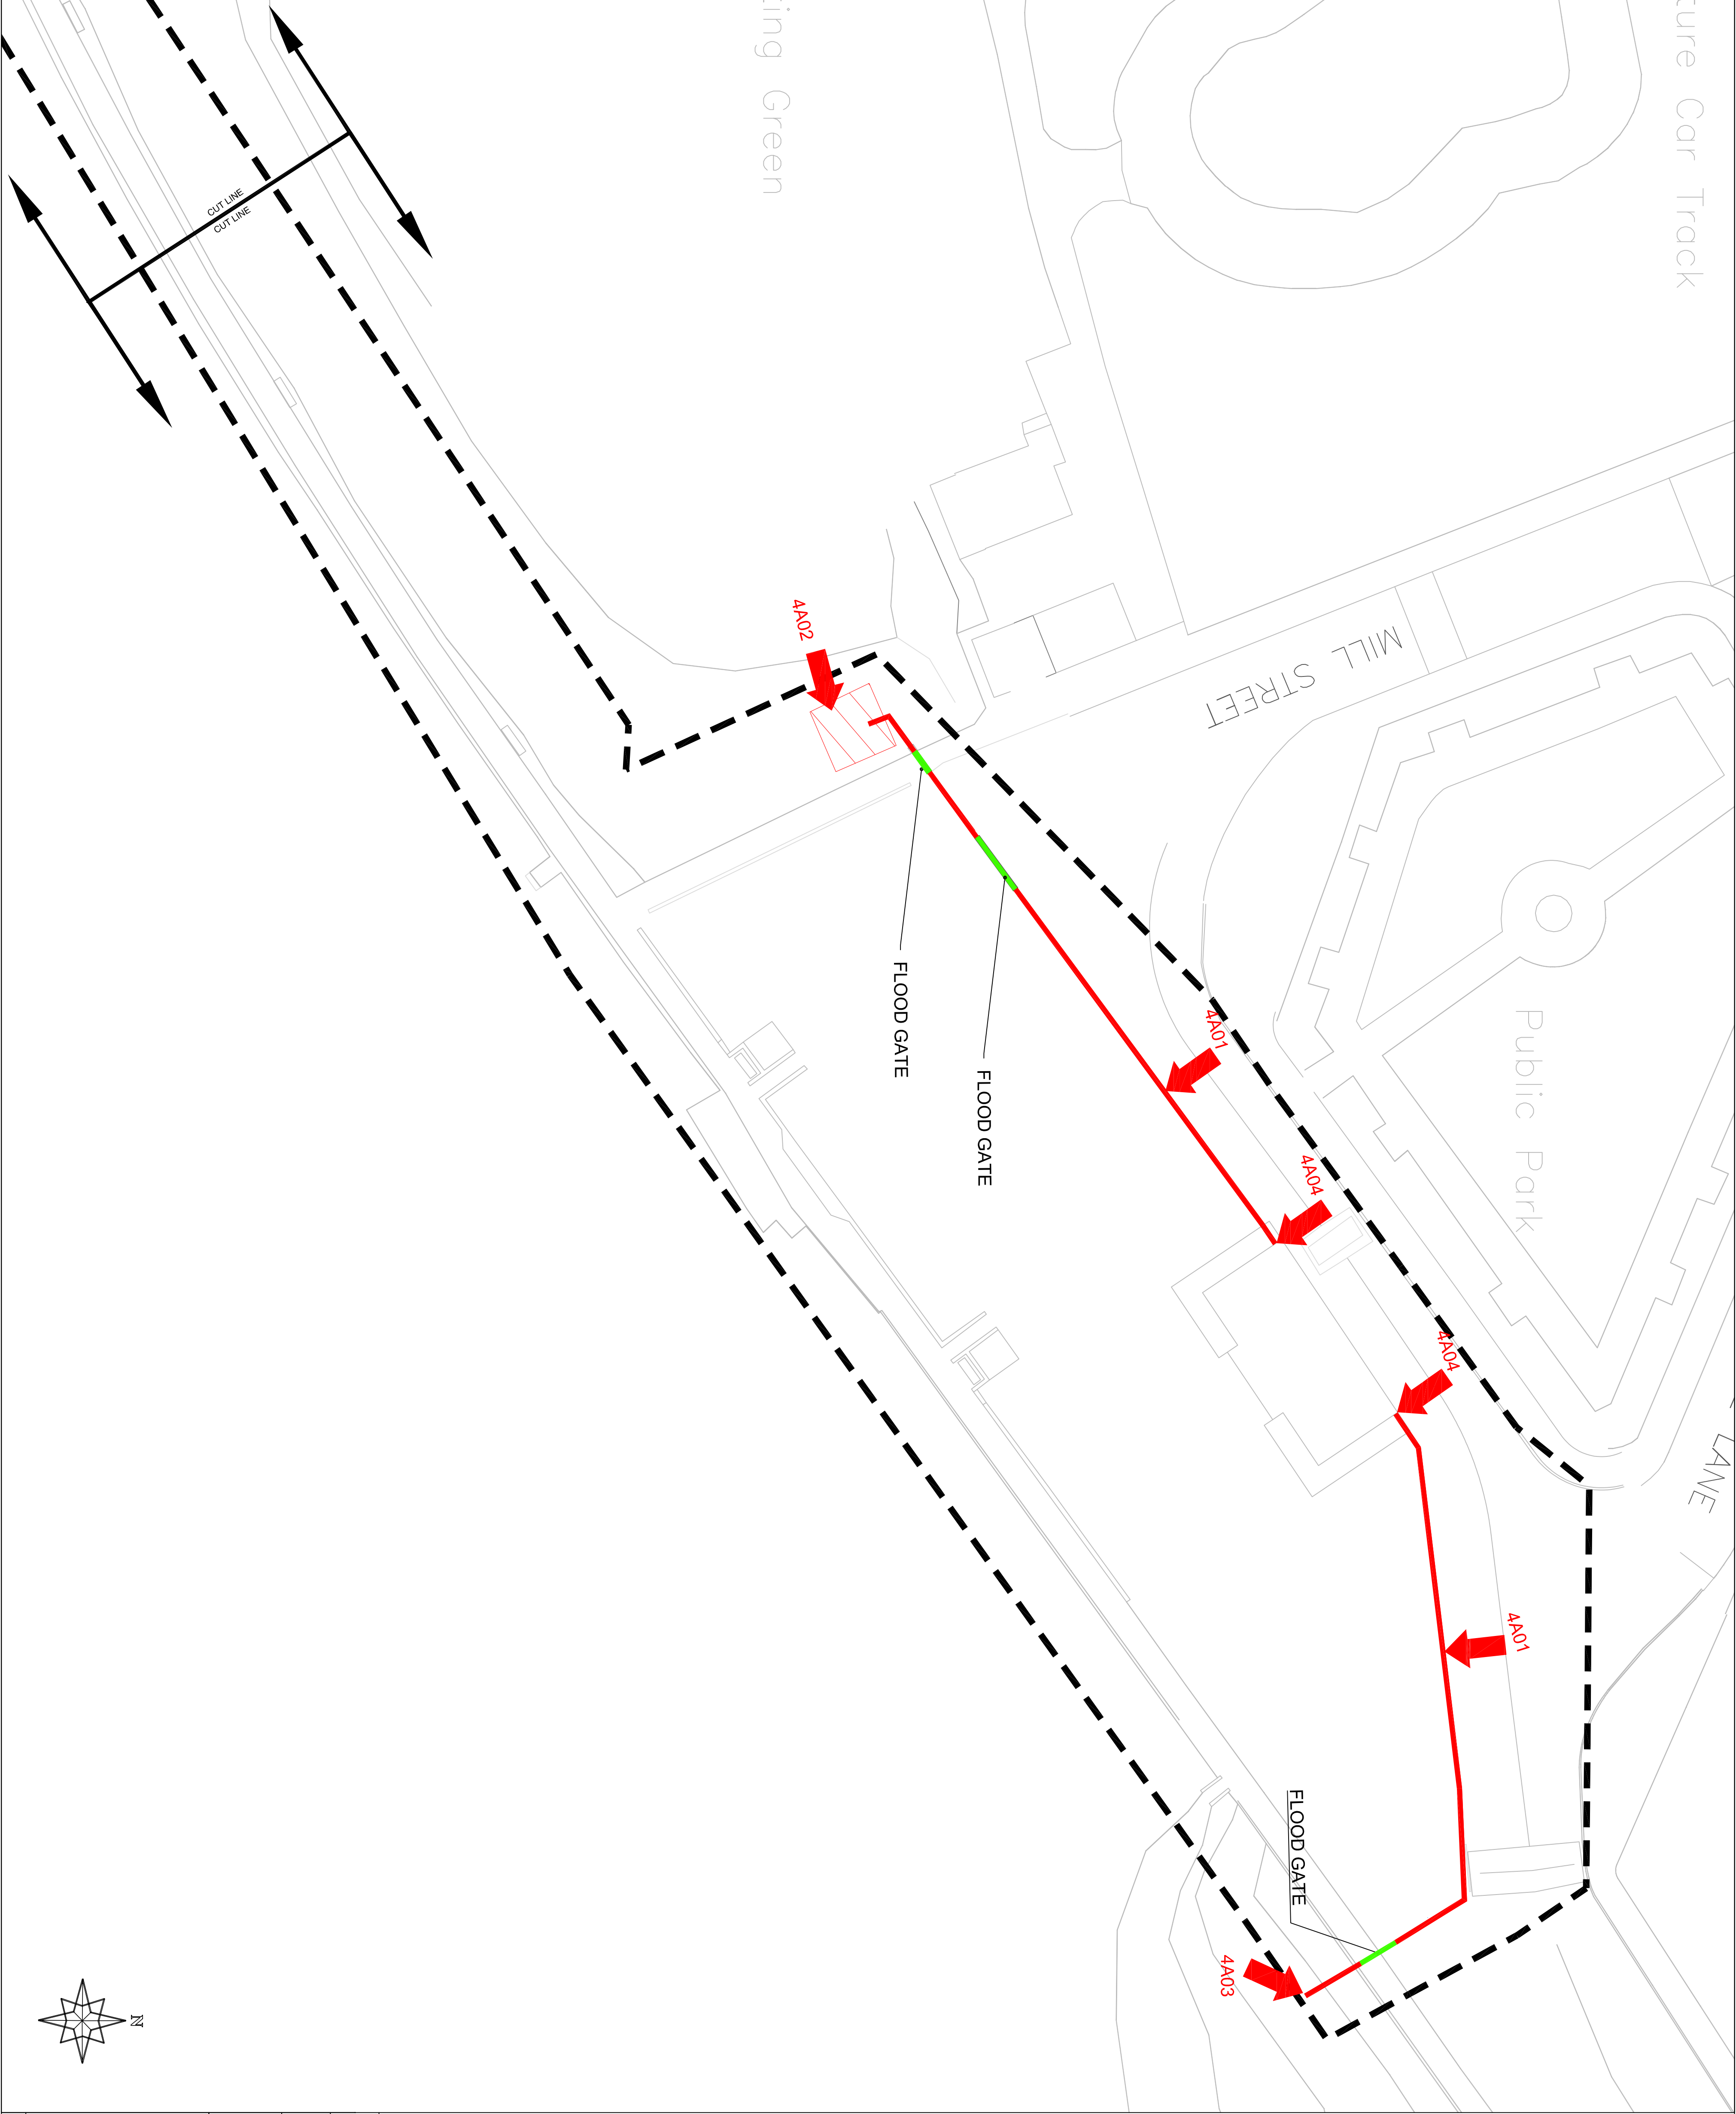


revision			
Drawn	Checked	Drg.Nr.	Scale
AC	MS	PI5700/510/0	1:250@A1
Date			
31.01.18			
Project			
BROUGHTY FERRY FPS			
FLOOD PROTECTION OPERATIONS			
Drawing		Title	
		GENERAL ARRANGEMENT	
		SHEET 10/10	




Dundee
City Council

City Development
City Engineers Division

Dundee House, 50 North Lindsay Street, Dundee DD1 1LS Tel 01382 434000

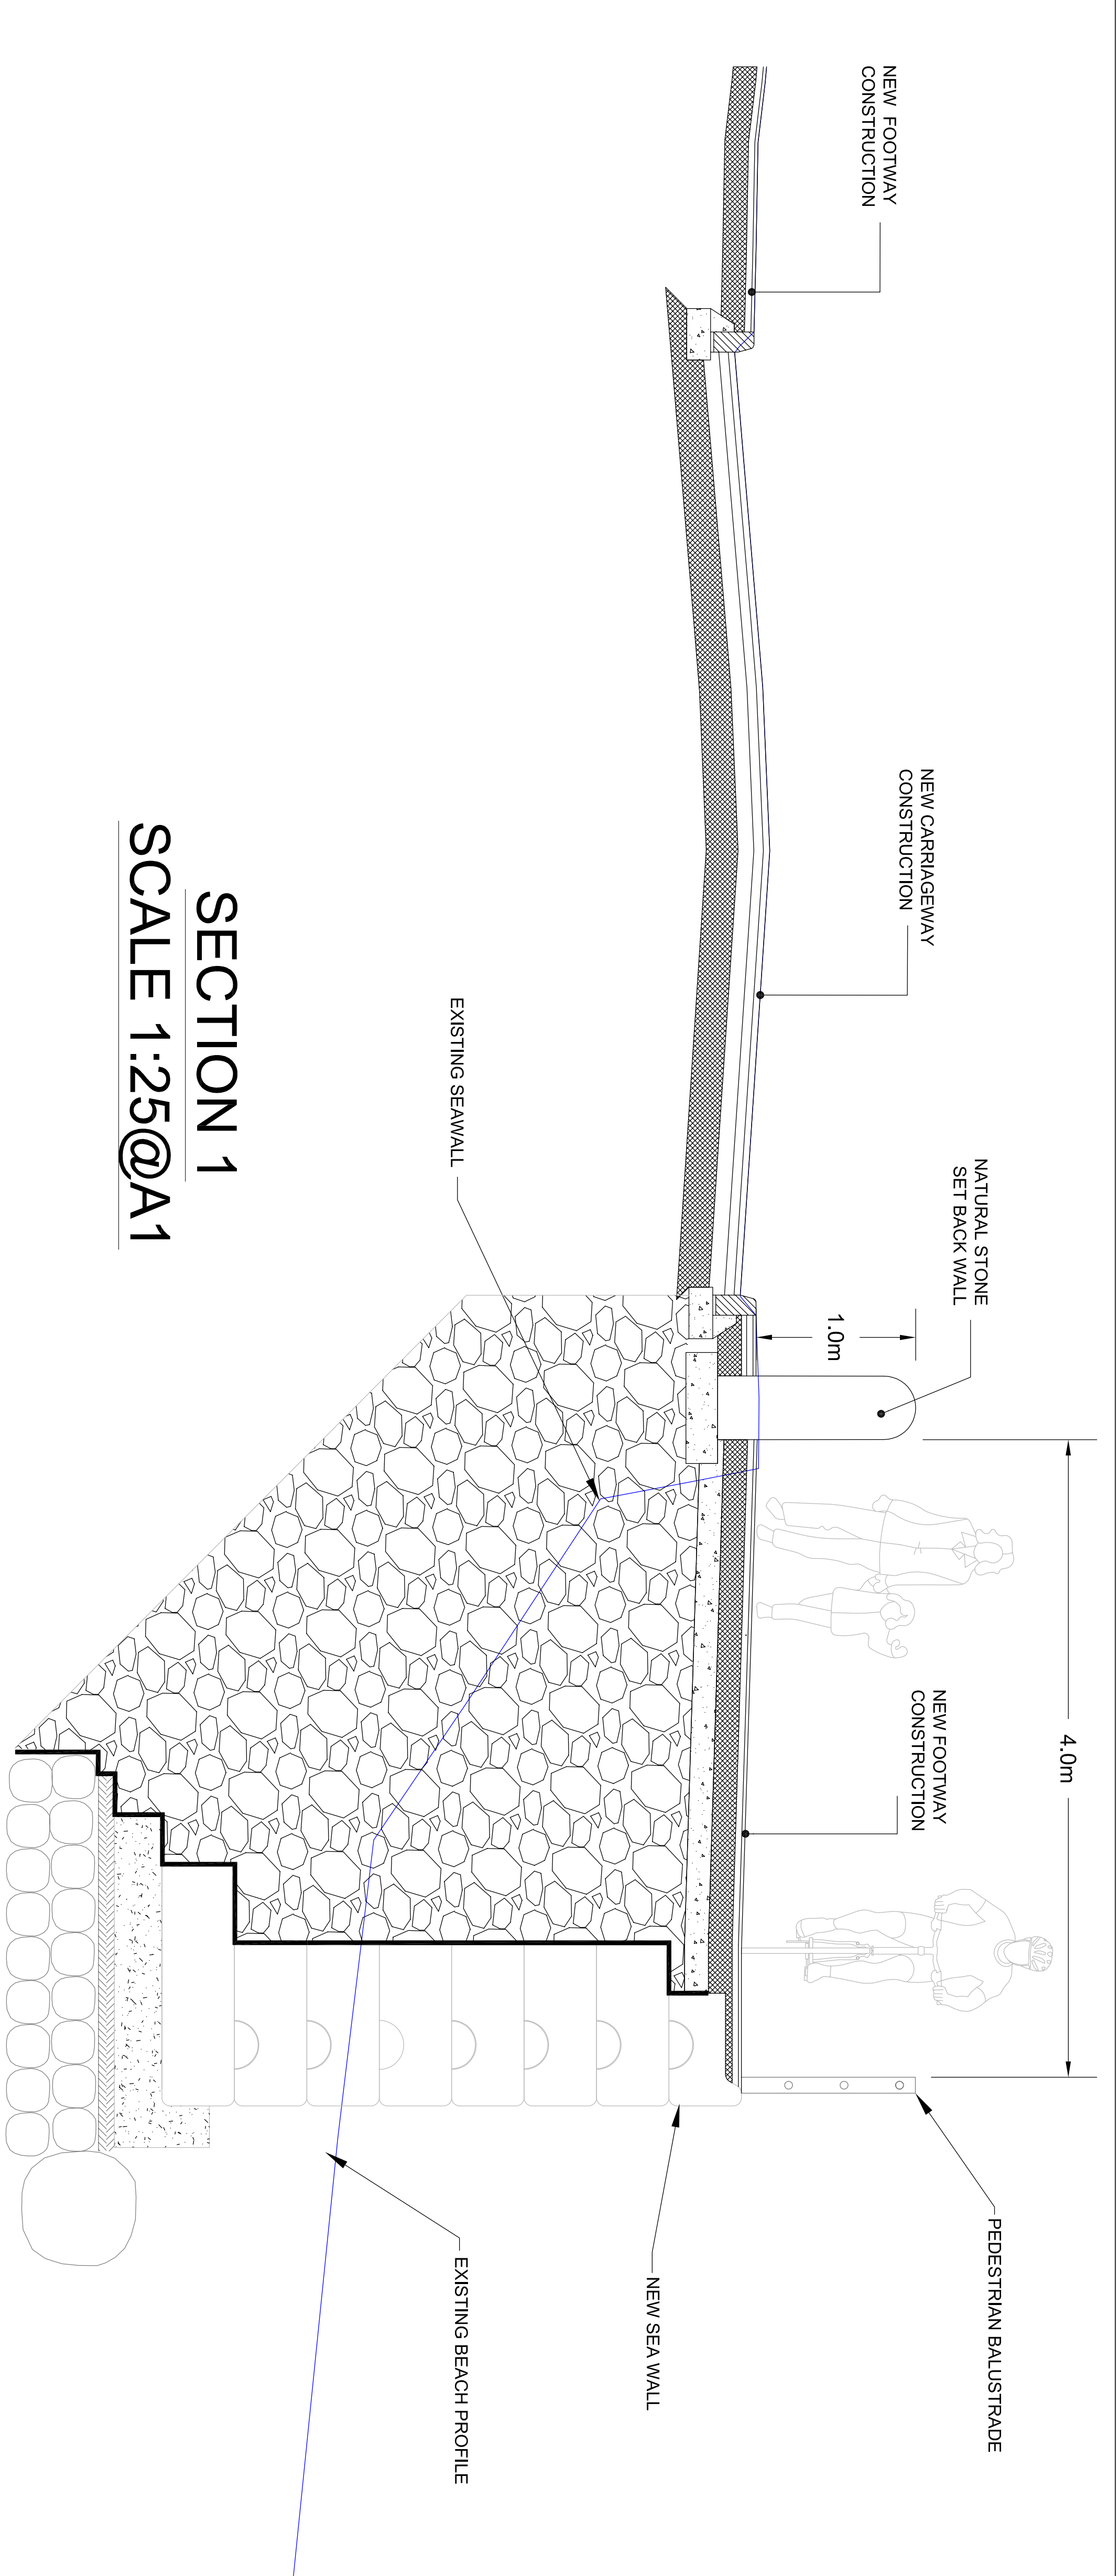

SECTION 1
SCALE 1:25@A1

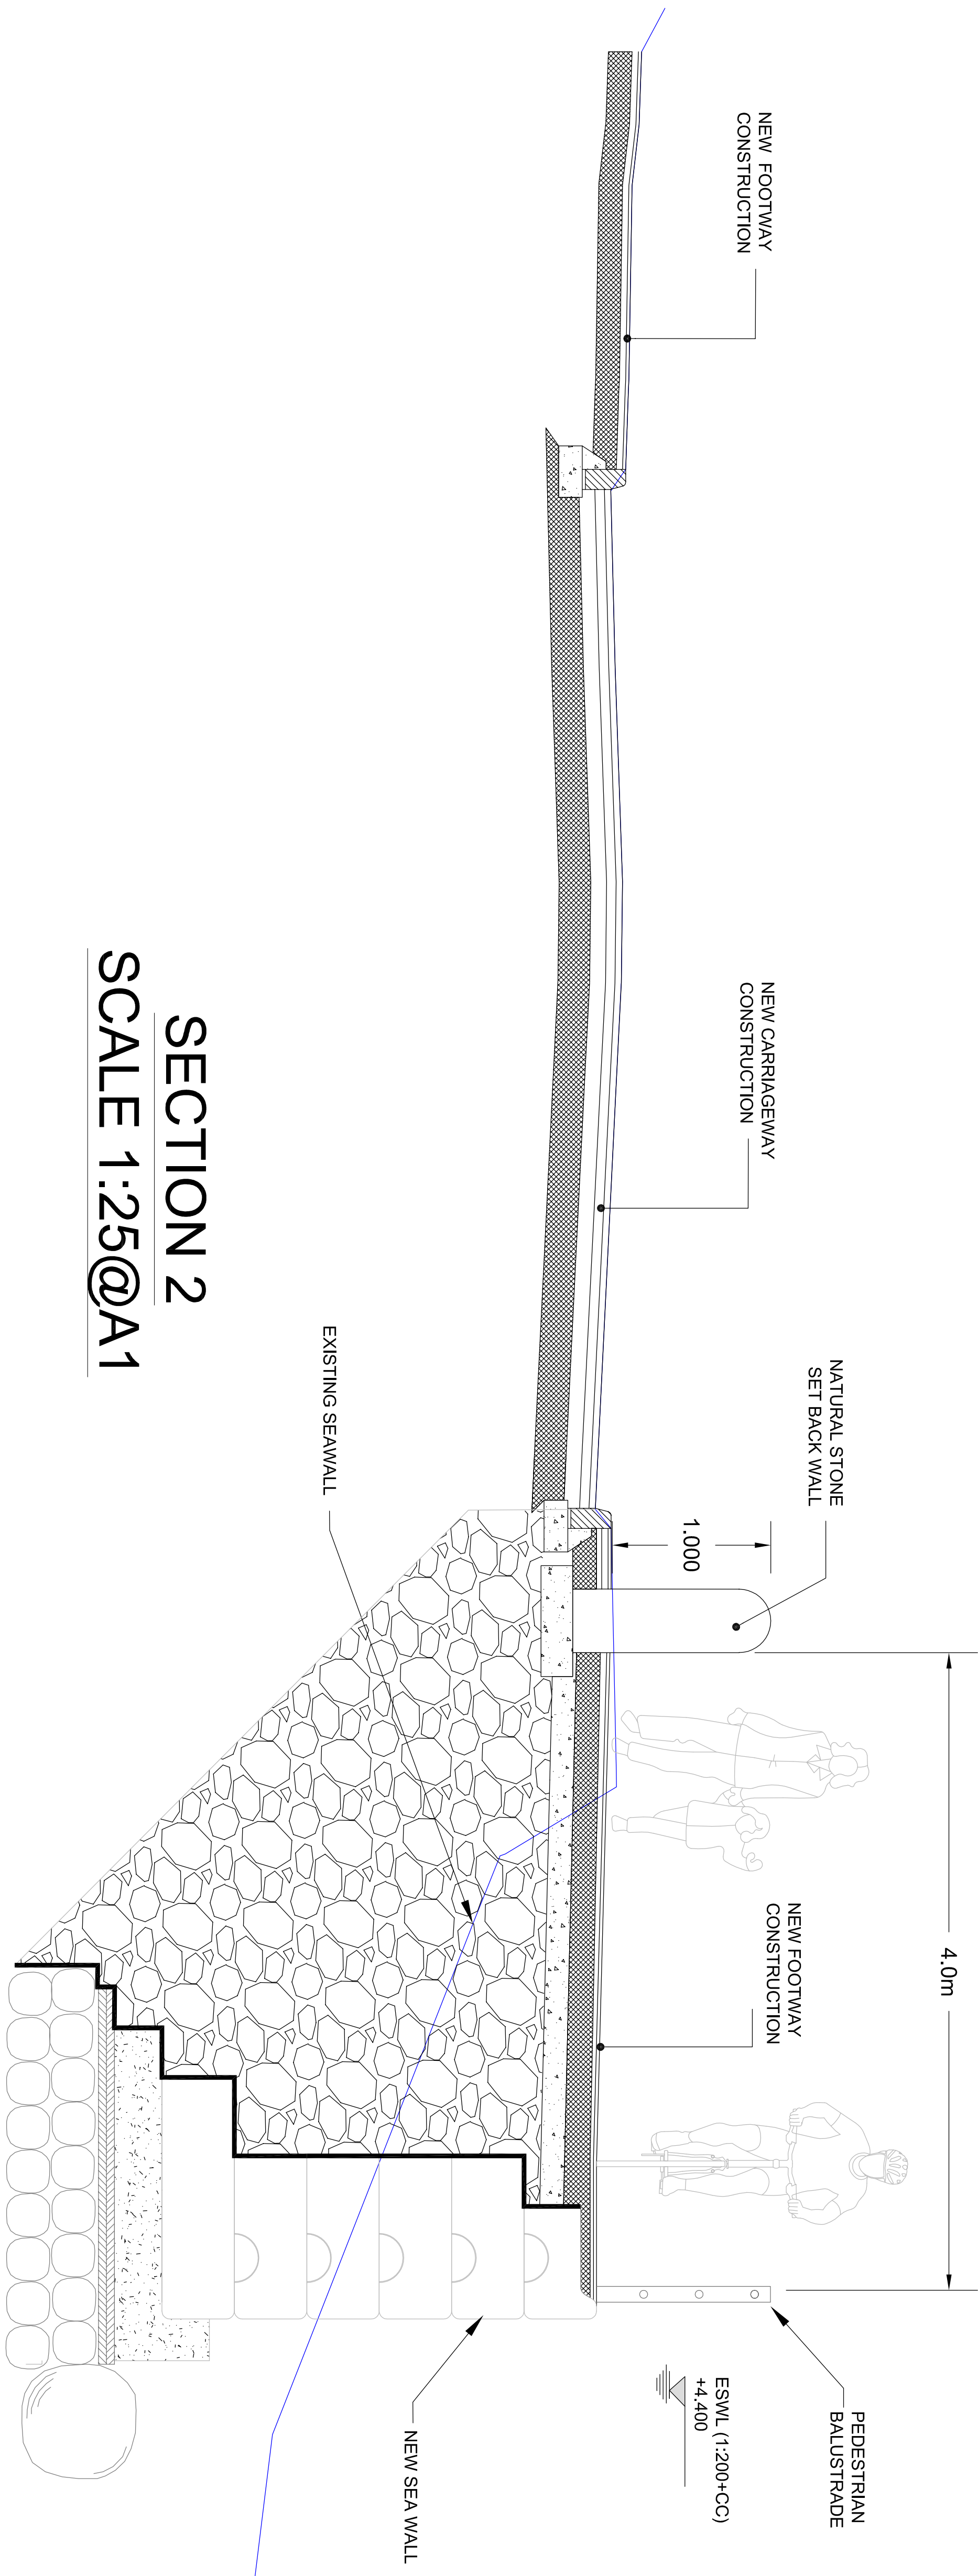


SECTION 2
SCALE 1:25@A1

revision			
Drawn	Checked	Dwg.Nr.	Scale
AC	MS	PI5700/511/0	1:250@A1
Date			
31.01.18			
Project			
BROUGHTY FERRY FPS			
FLOOD PROTECTION OPERATIONS			
GENERAL ARRANGEMENT SECTIONS			
SHEET 1/3			
Drawing Title			




City Development
City Engineers Division

Dundee House, 50 North Lindsay Street, Dundee DD1 1LS Tel 01382 434000

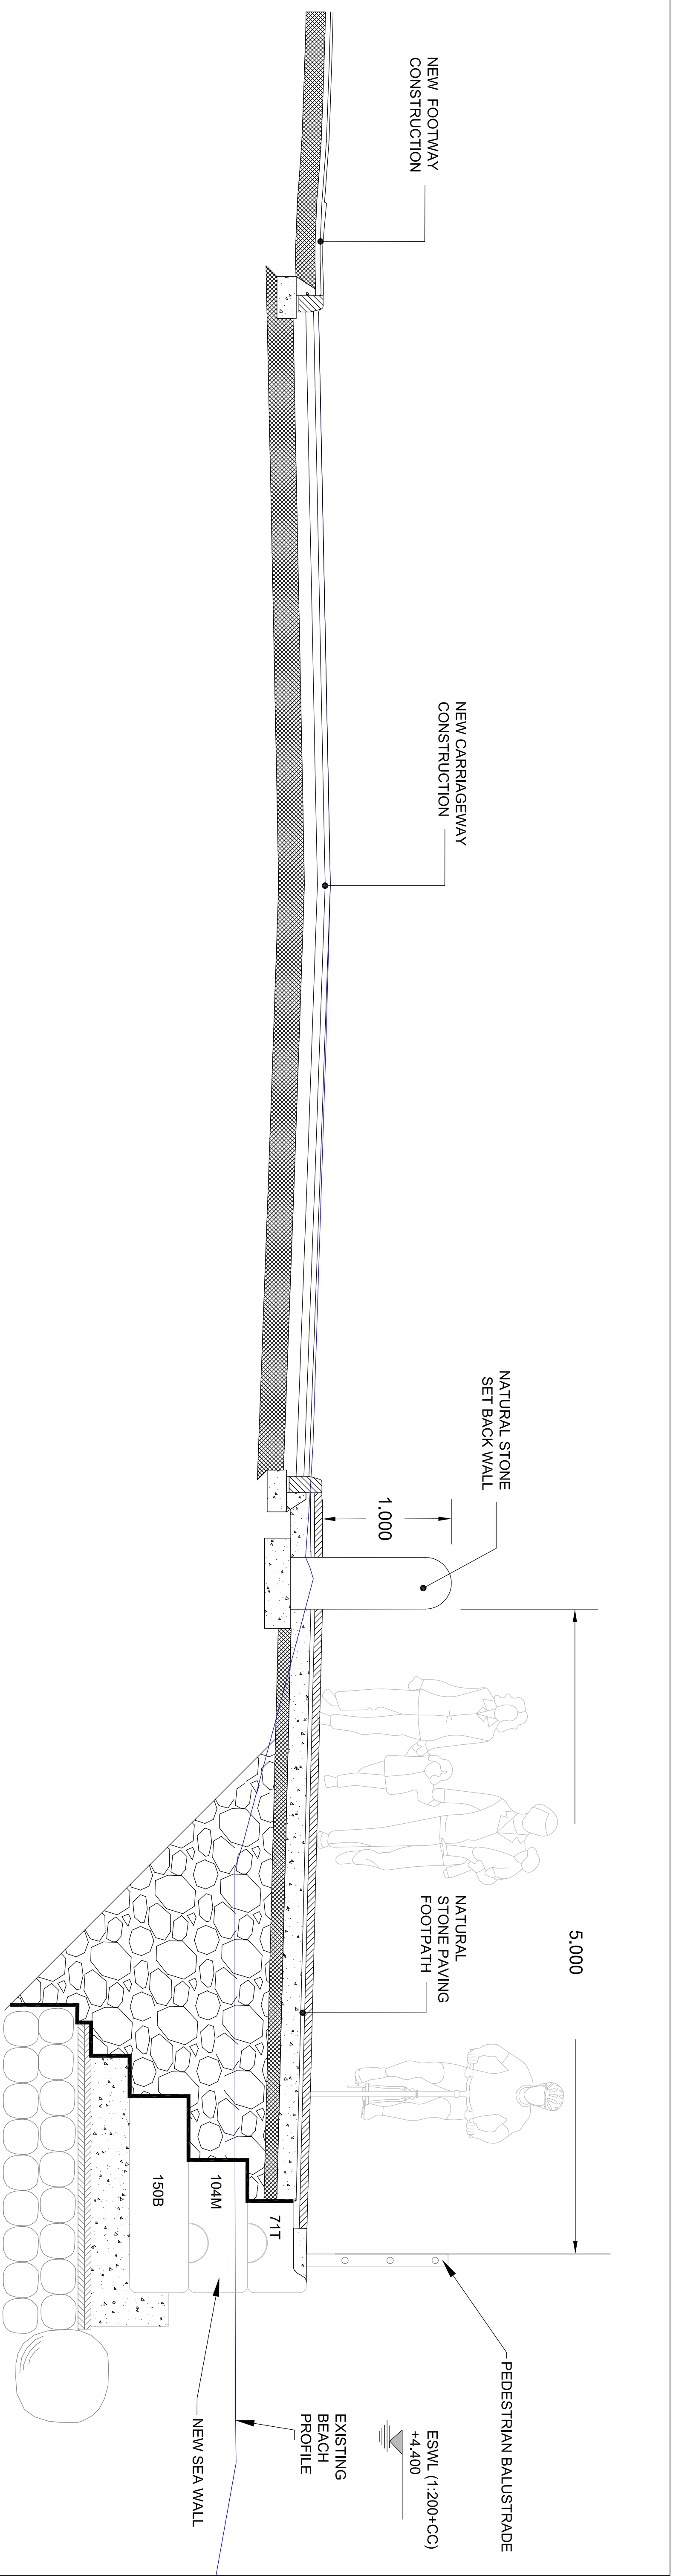

SECTION 3


SCALE 1:25@A1

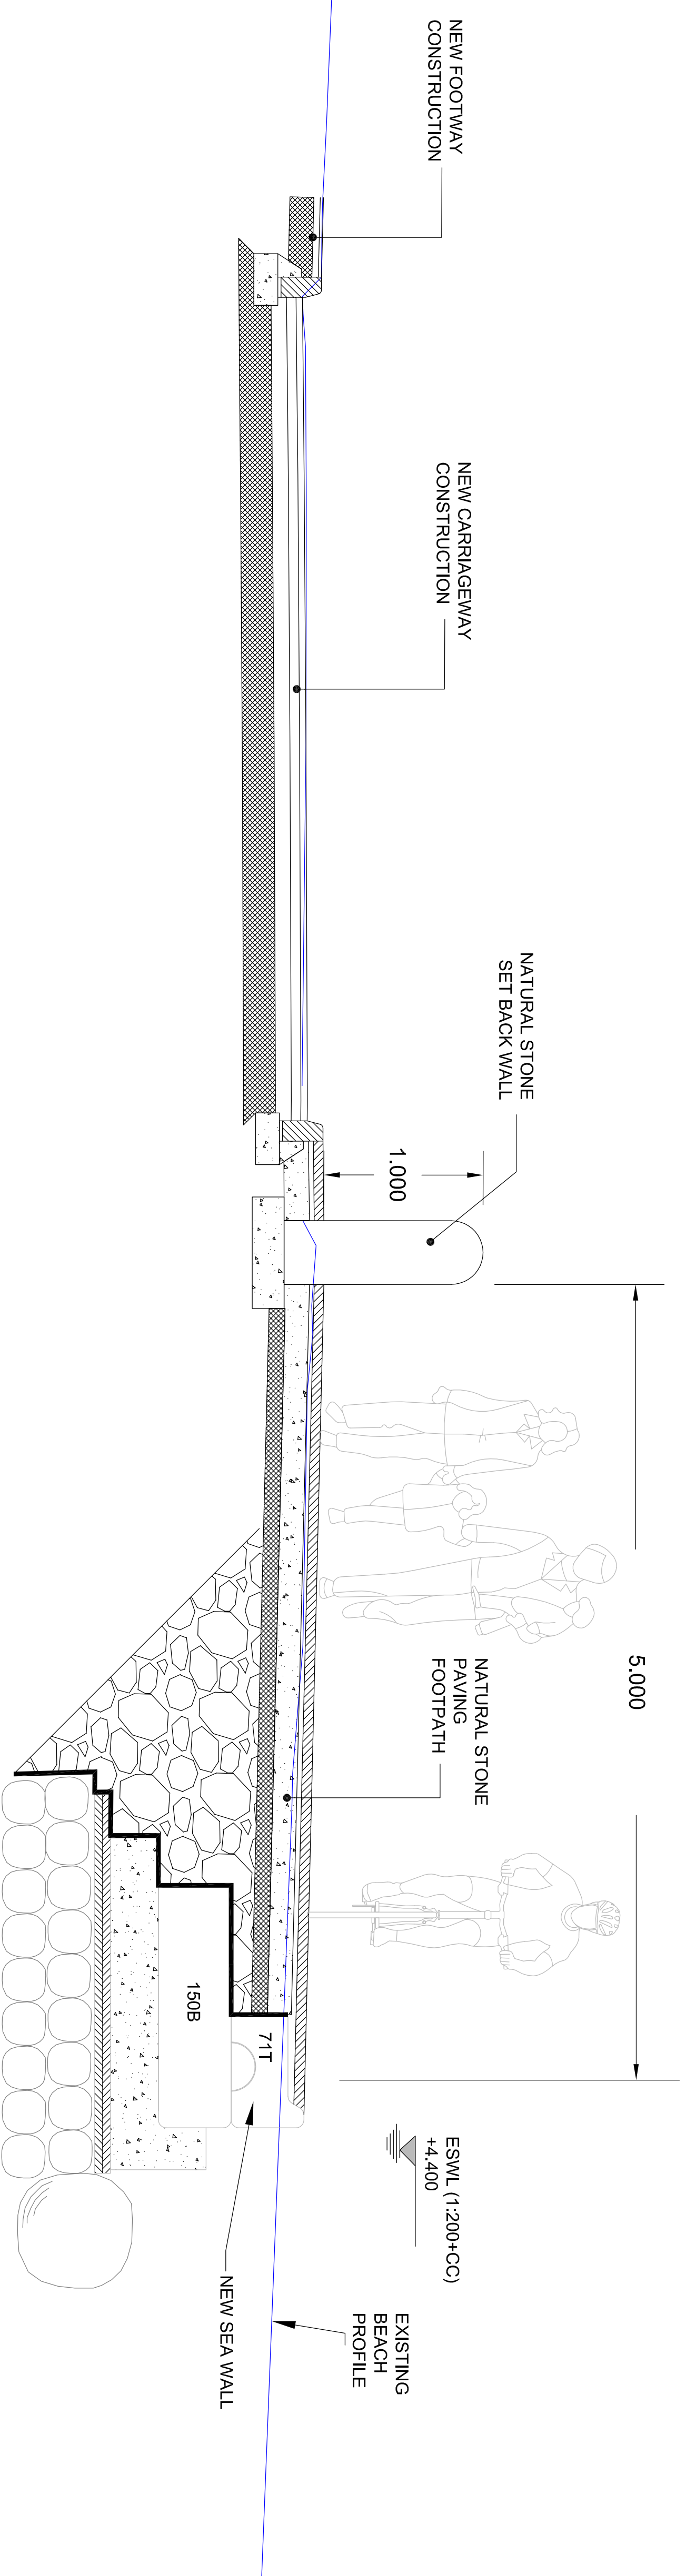


SECTION 4

SCALE 1:25@A1

revision			
D/own	Checked	Dwg No.	Scale
CS	MS	P15/00/5/12/0	NTS@A1
Project	BROUGHTY FERRY FPS FLOOD PROTECTION OPERATIONS GENERAL ARRANGEMENT SECTIONS SHEET 02/03		
Drawing Title			

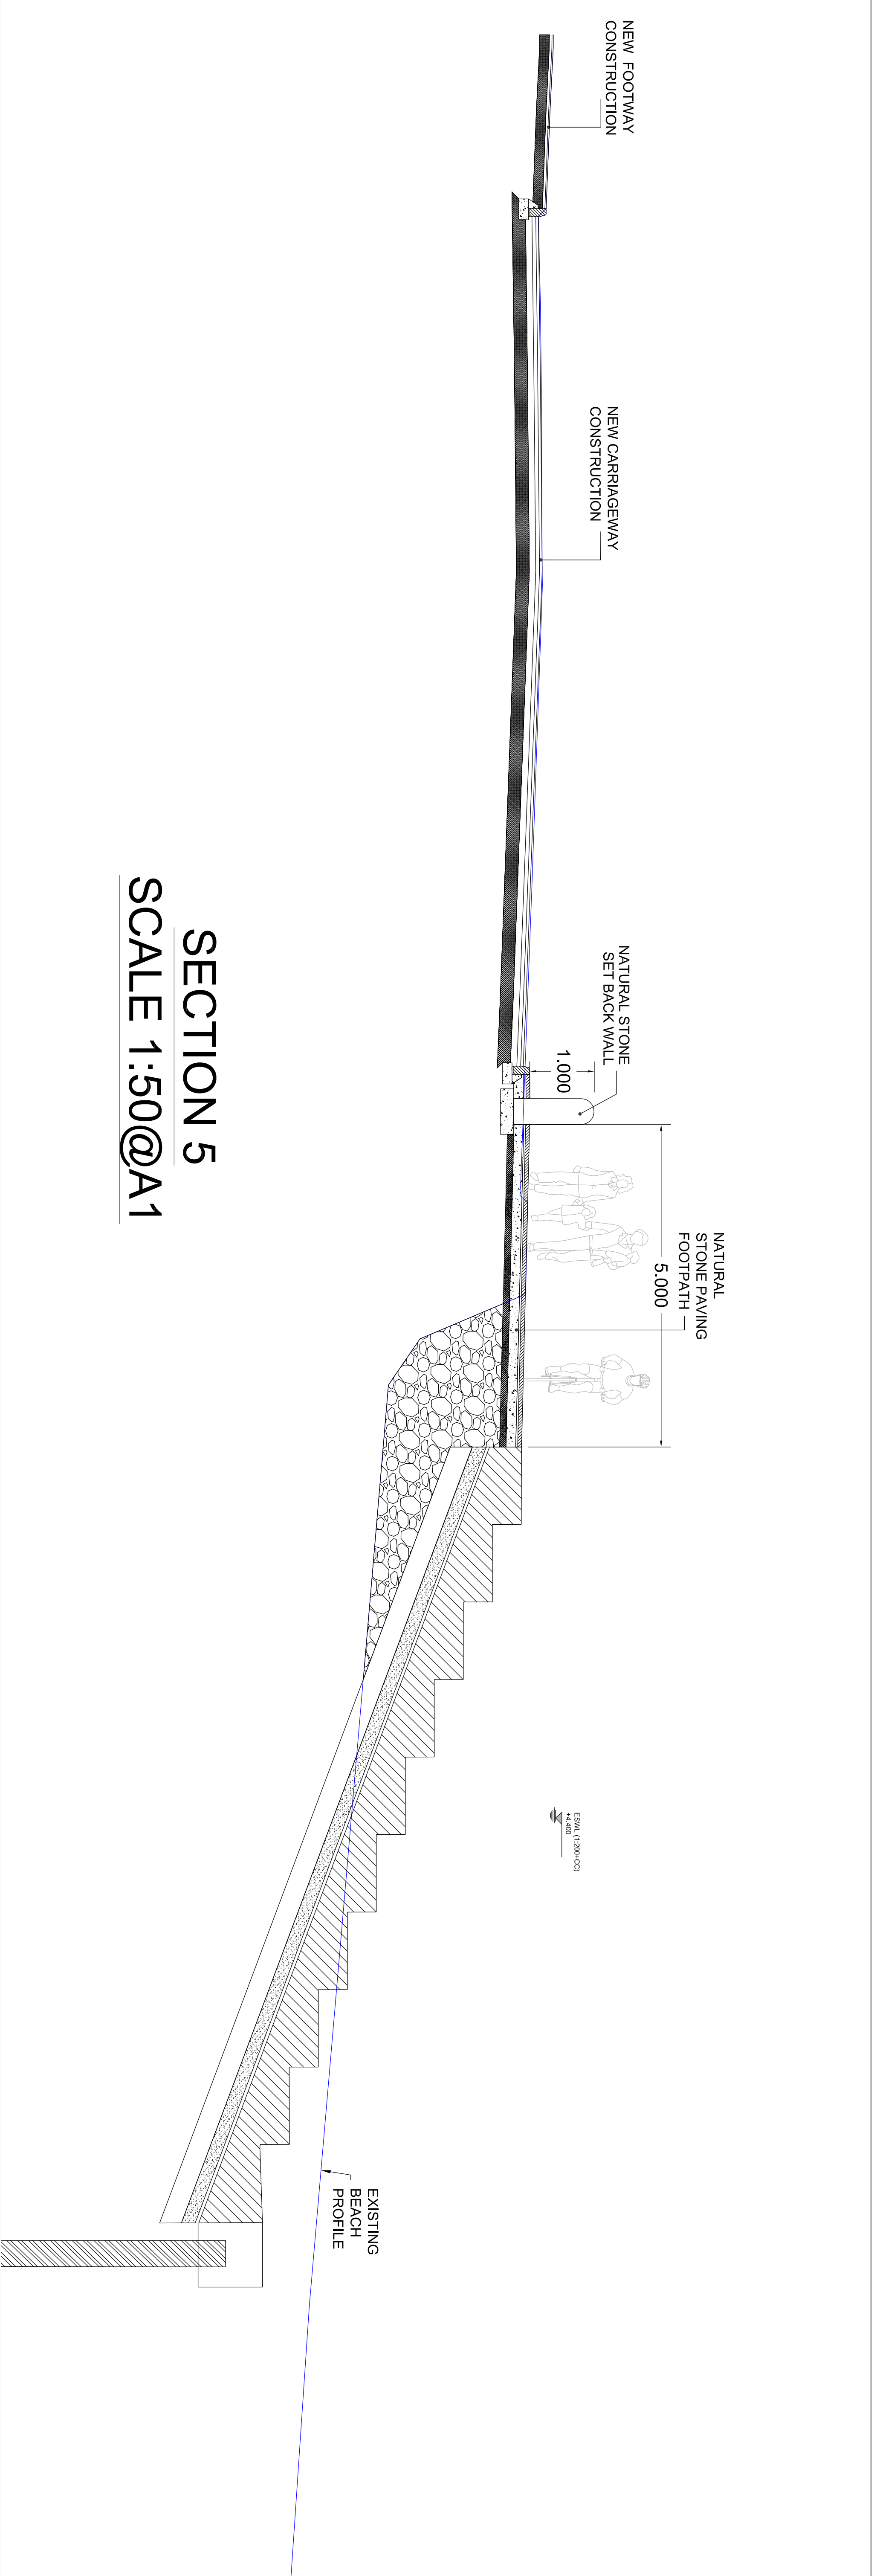

SECTION 5
SCALE 1:50@A1

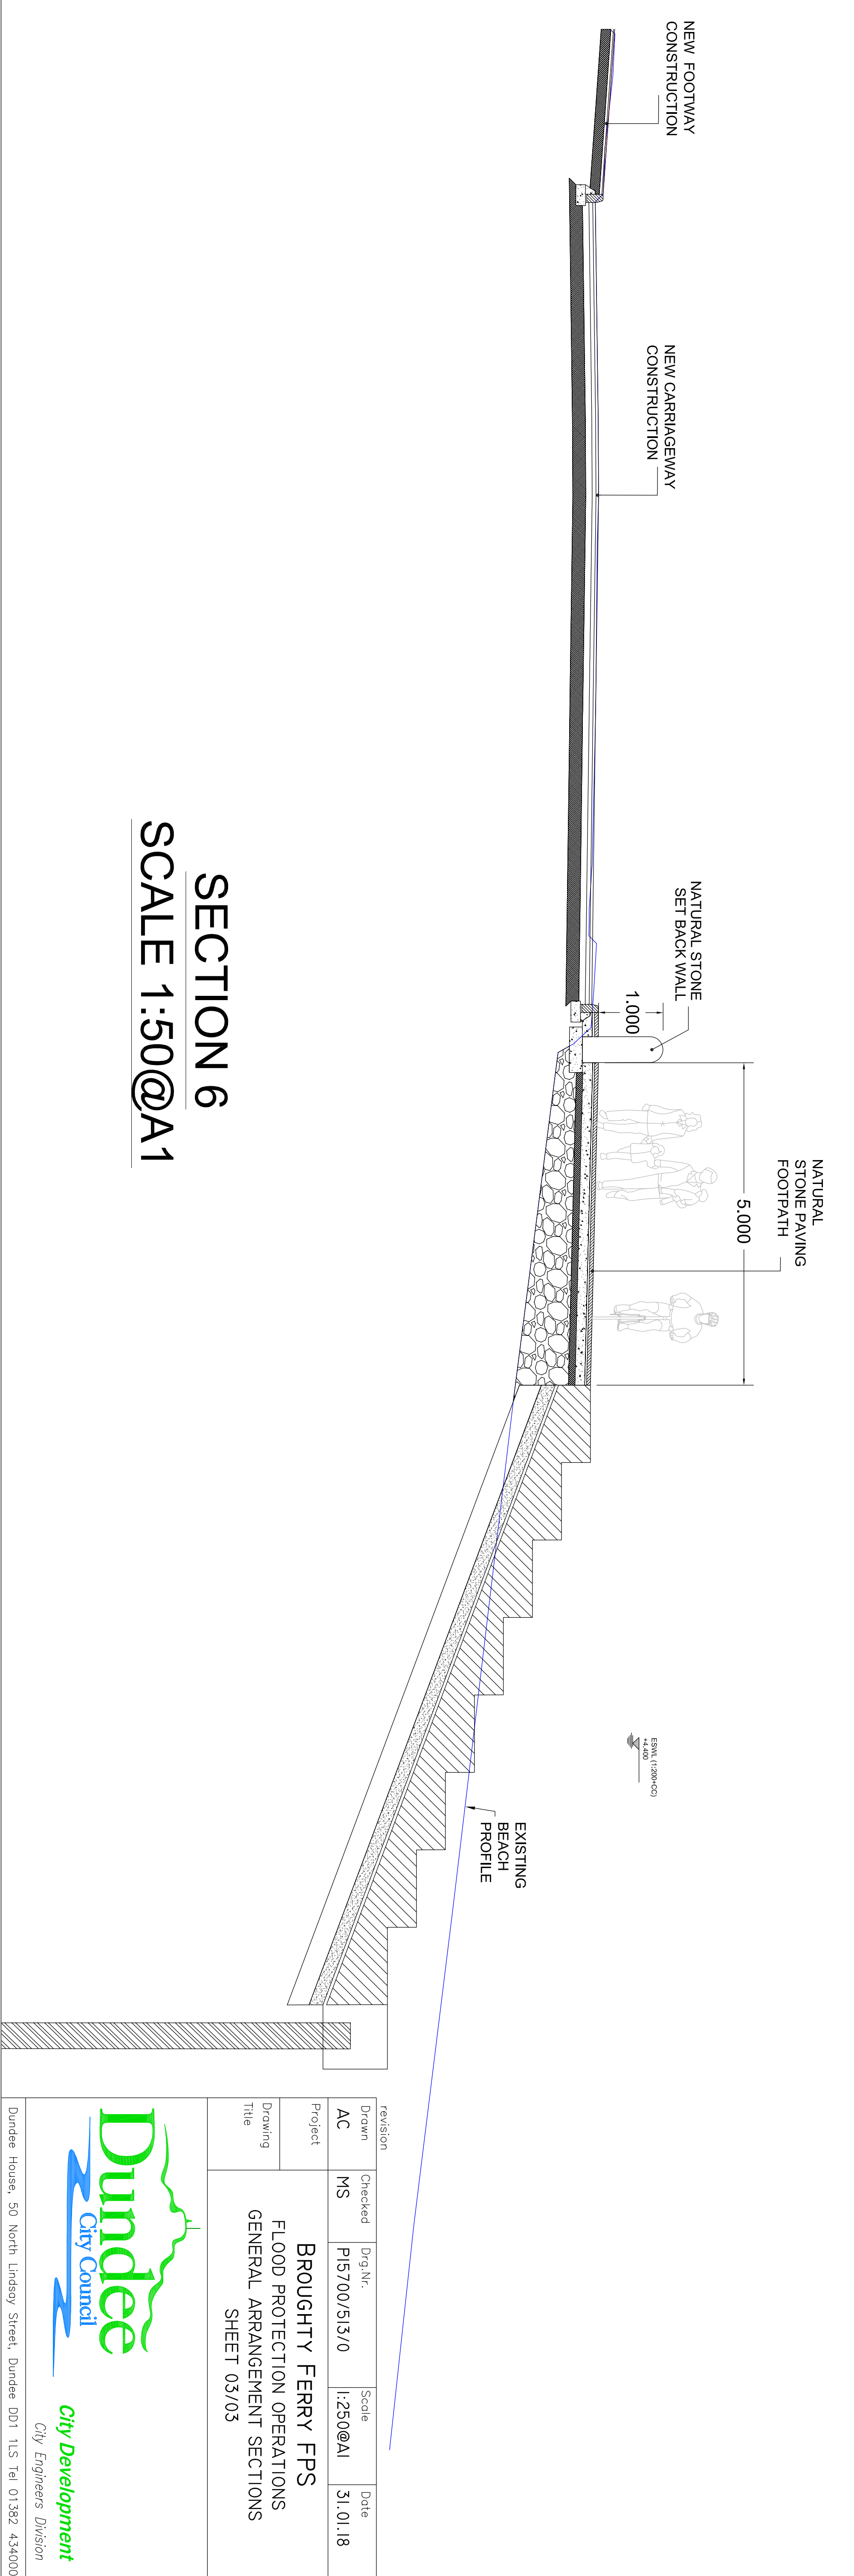

SECTION 6
SCALE 1:50@A1

revision				
Drawn	Checked	Dwg.Nr.	Scale	Date
AC	MS	P15700/513/0	1:250@A1	31.01.18
Project	BROUGHTY FERRY FPS			
Drawing Title	FLOOD PROTECTION OPERATIONS GENERAL ARRANGEMENT SECTIONS SHEET 03/03			

Dundee

City Council

City Development

City Engineers Division

Dundee House, 50 North Lindsay Street, Dundee DD1 1LS Tel 01382 434000