

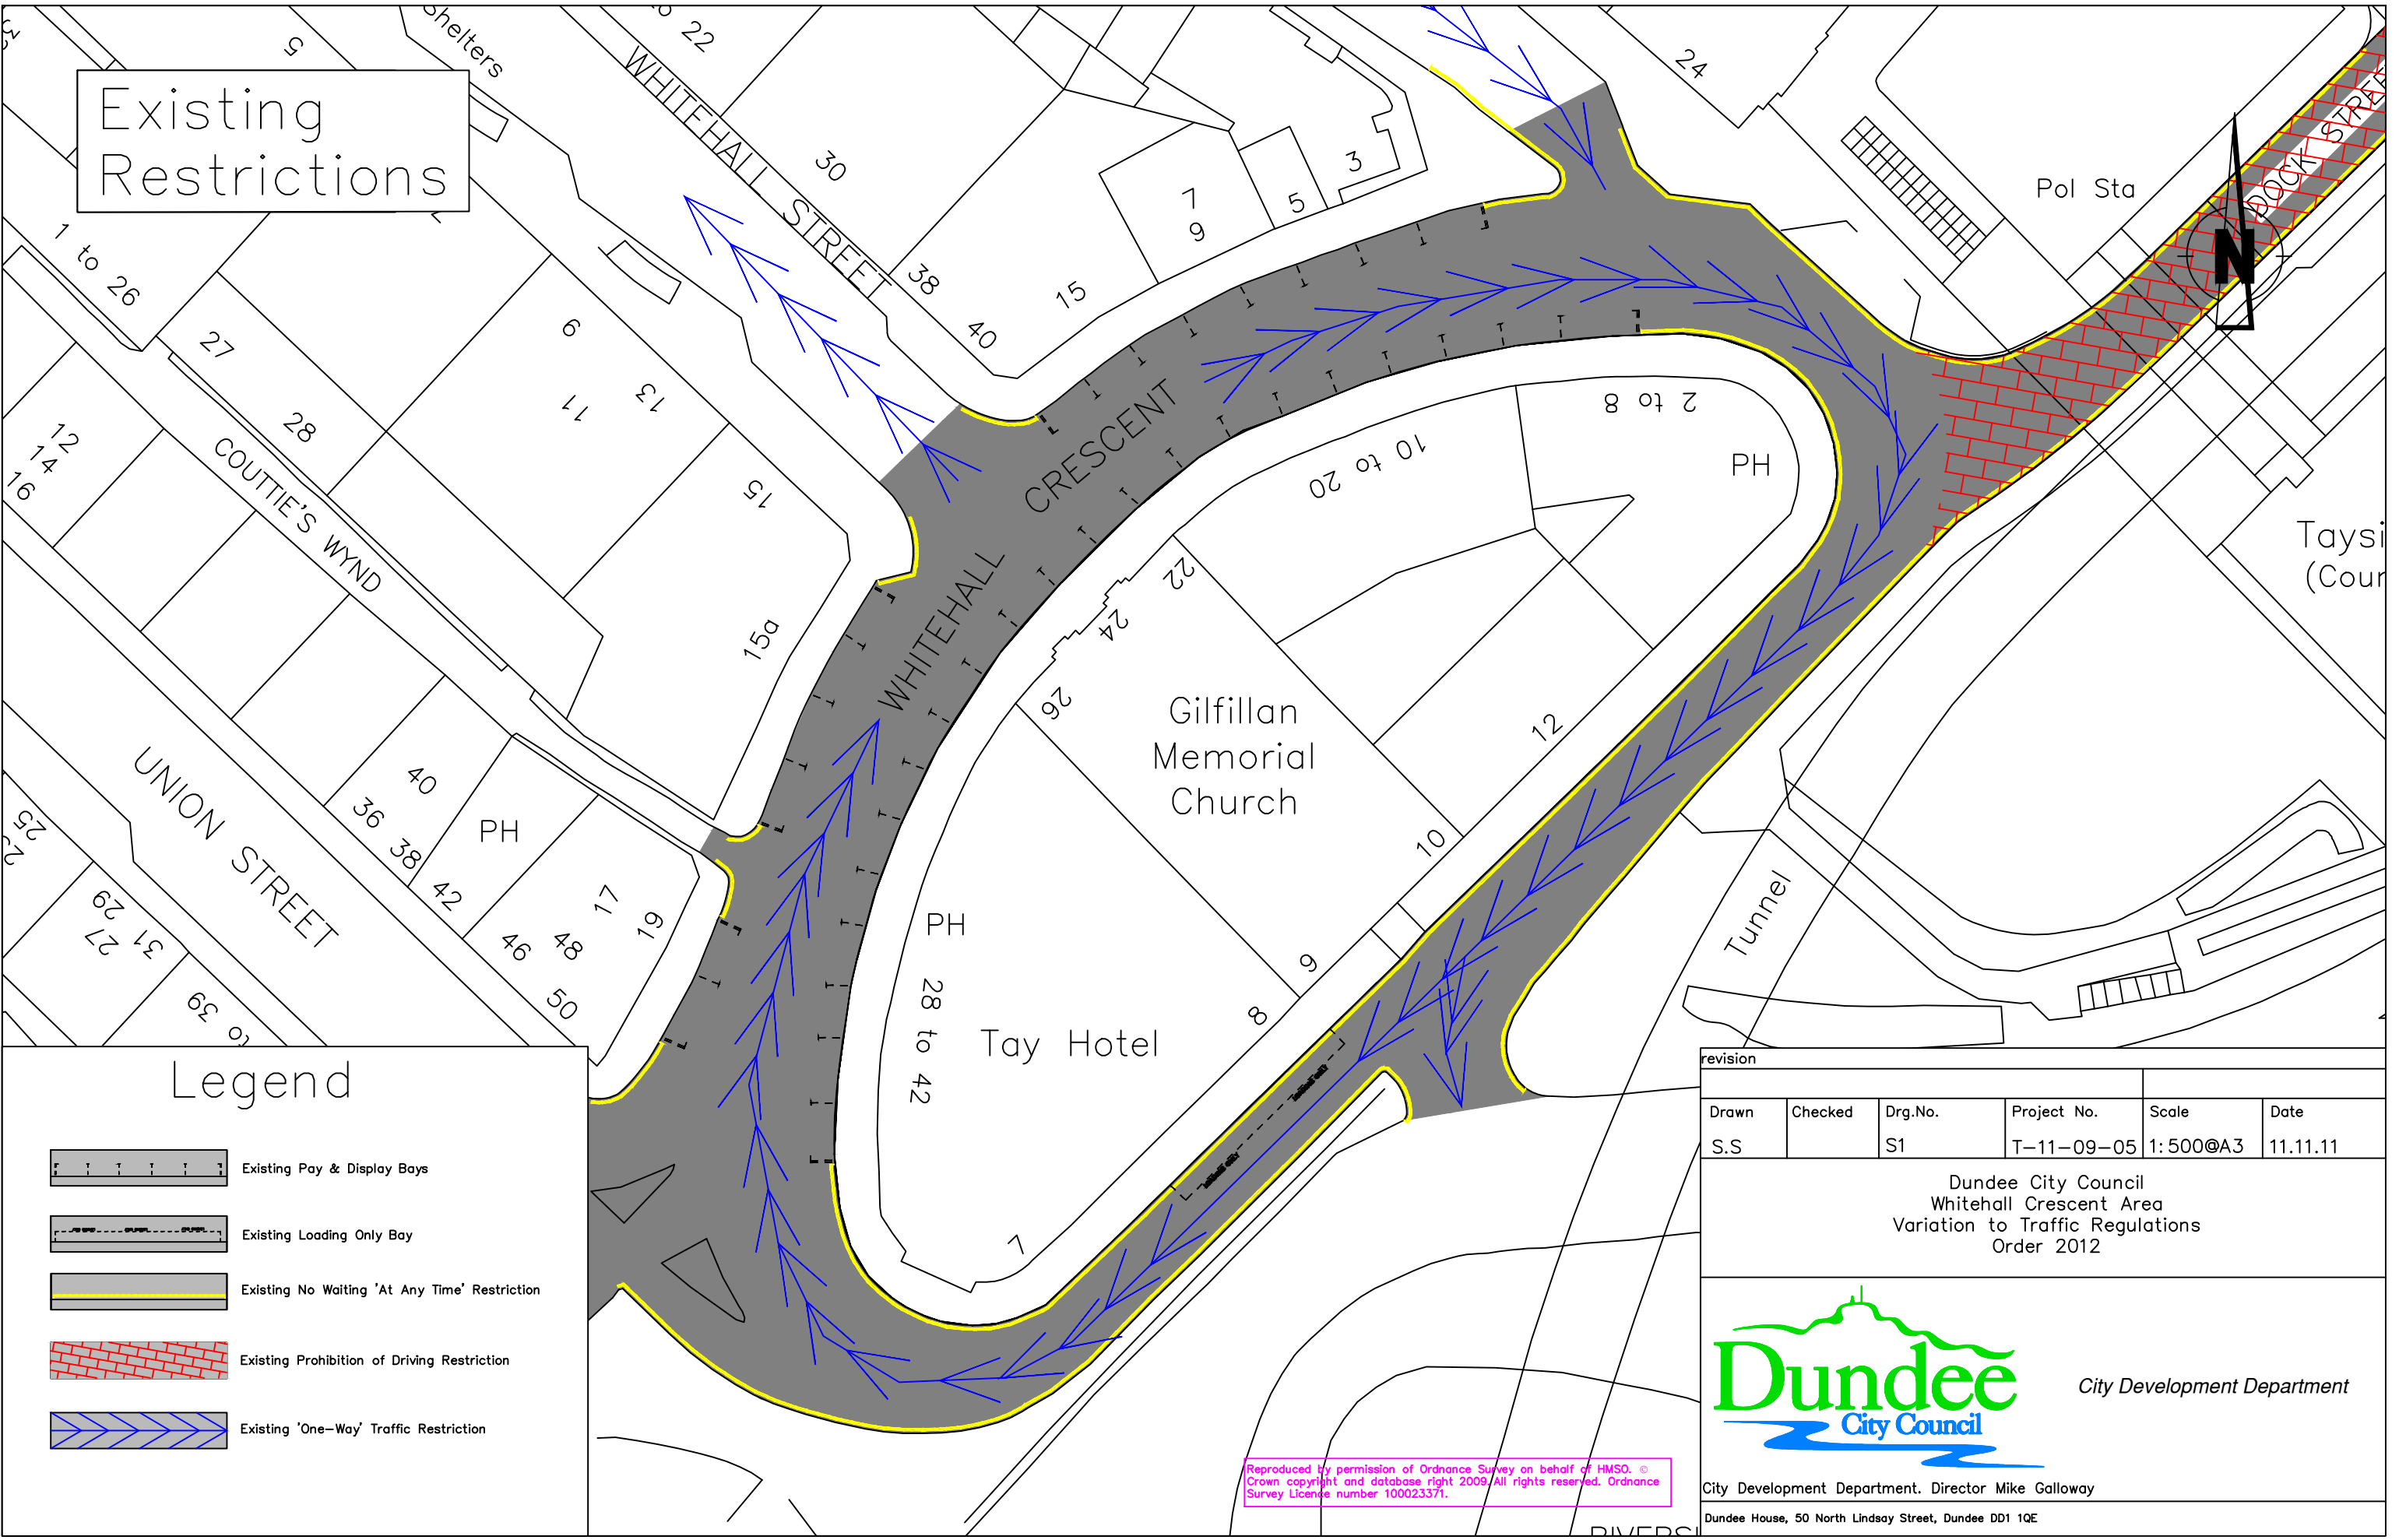


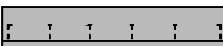


Existing Restrictions

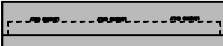

Legend

-  Existing Pay & Display Bays
-  Existing Loading Only Bay
-  Existing No Waiting 'At Any Time' Restriction
-  Existing Prohibition of Driving Restriction
-  Existing 'One-Way' Traffic Restriction

revision					
Drawn	Checked	Drg.No.	Project No.	Scale	Date
S.S		S1	T-11-09-05	1:500@A3	11.11.11

Dundee City Council
Whitehall Crescent Area
Variation to Traffic Regulations
Order 2012




City Development Department

City Development Department. Director Mike Galloway



Dundee House, 50 North Lindsay Street, Dundee DD1 1QE

Reproduced by permission of Ordnance Survey on behalf of HMSO. © Crown copyright and database right 2009. All rights reserved. Ordnance Survey Licence number 100023371.

Proposed Vehicular Movement

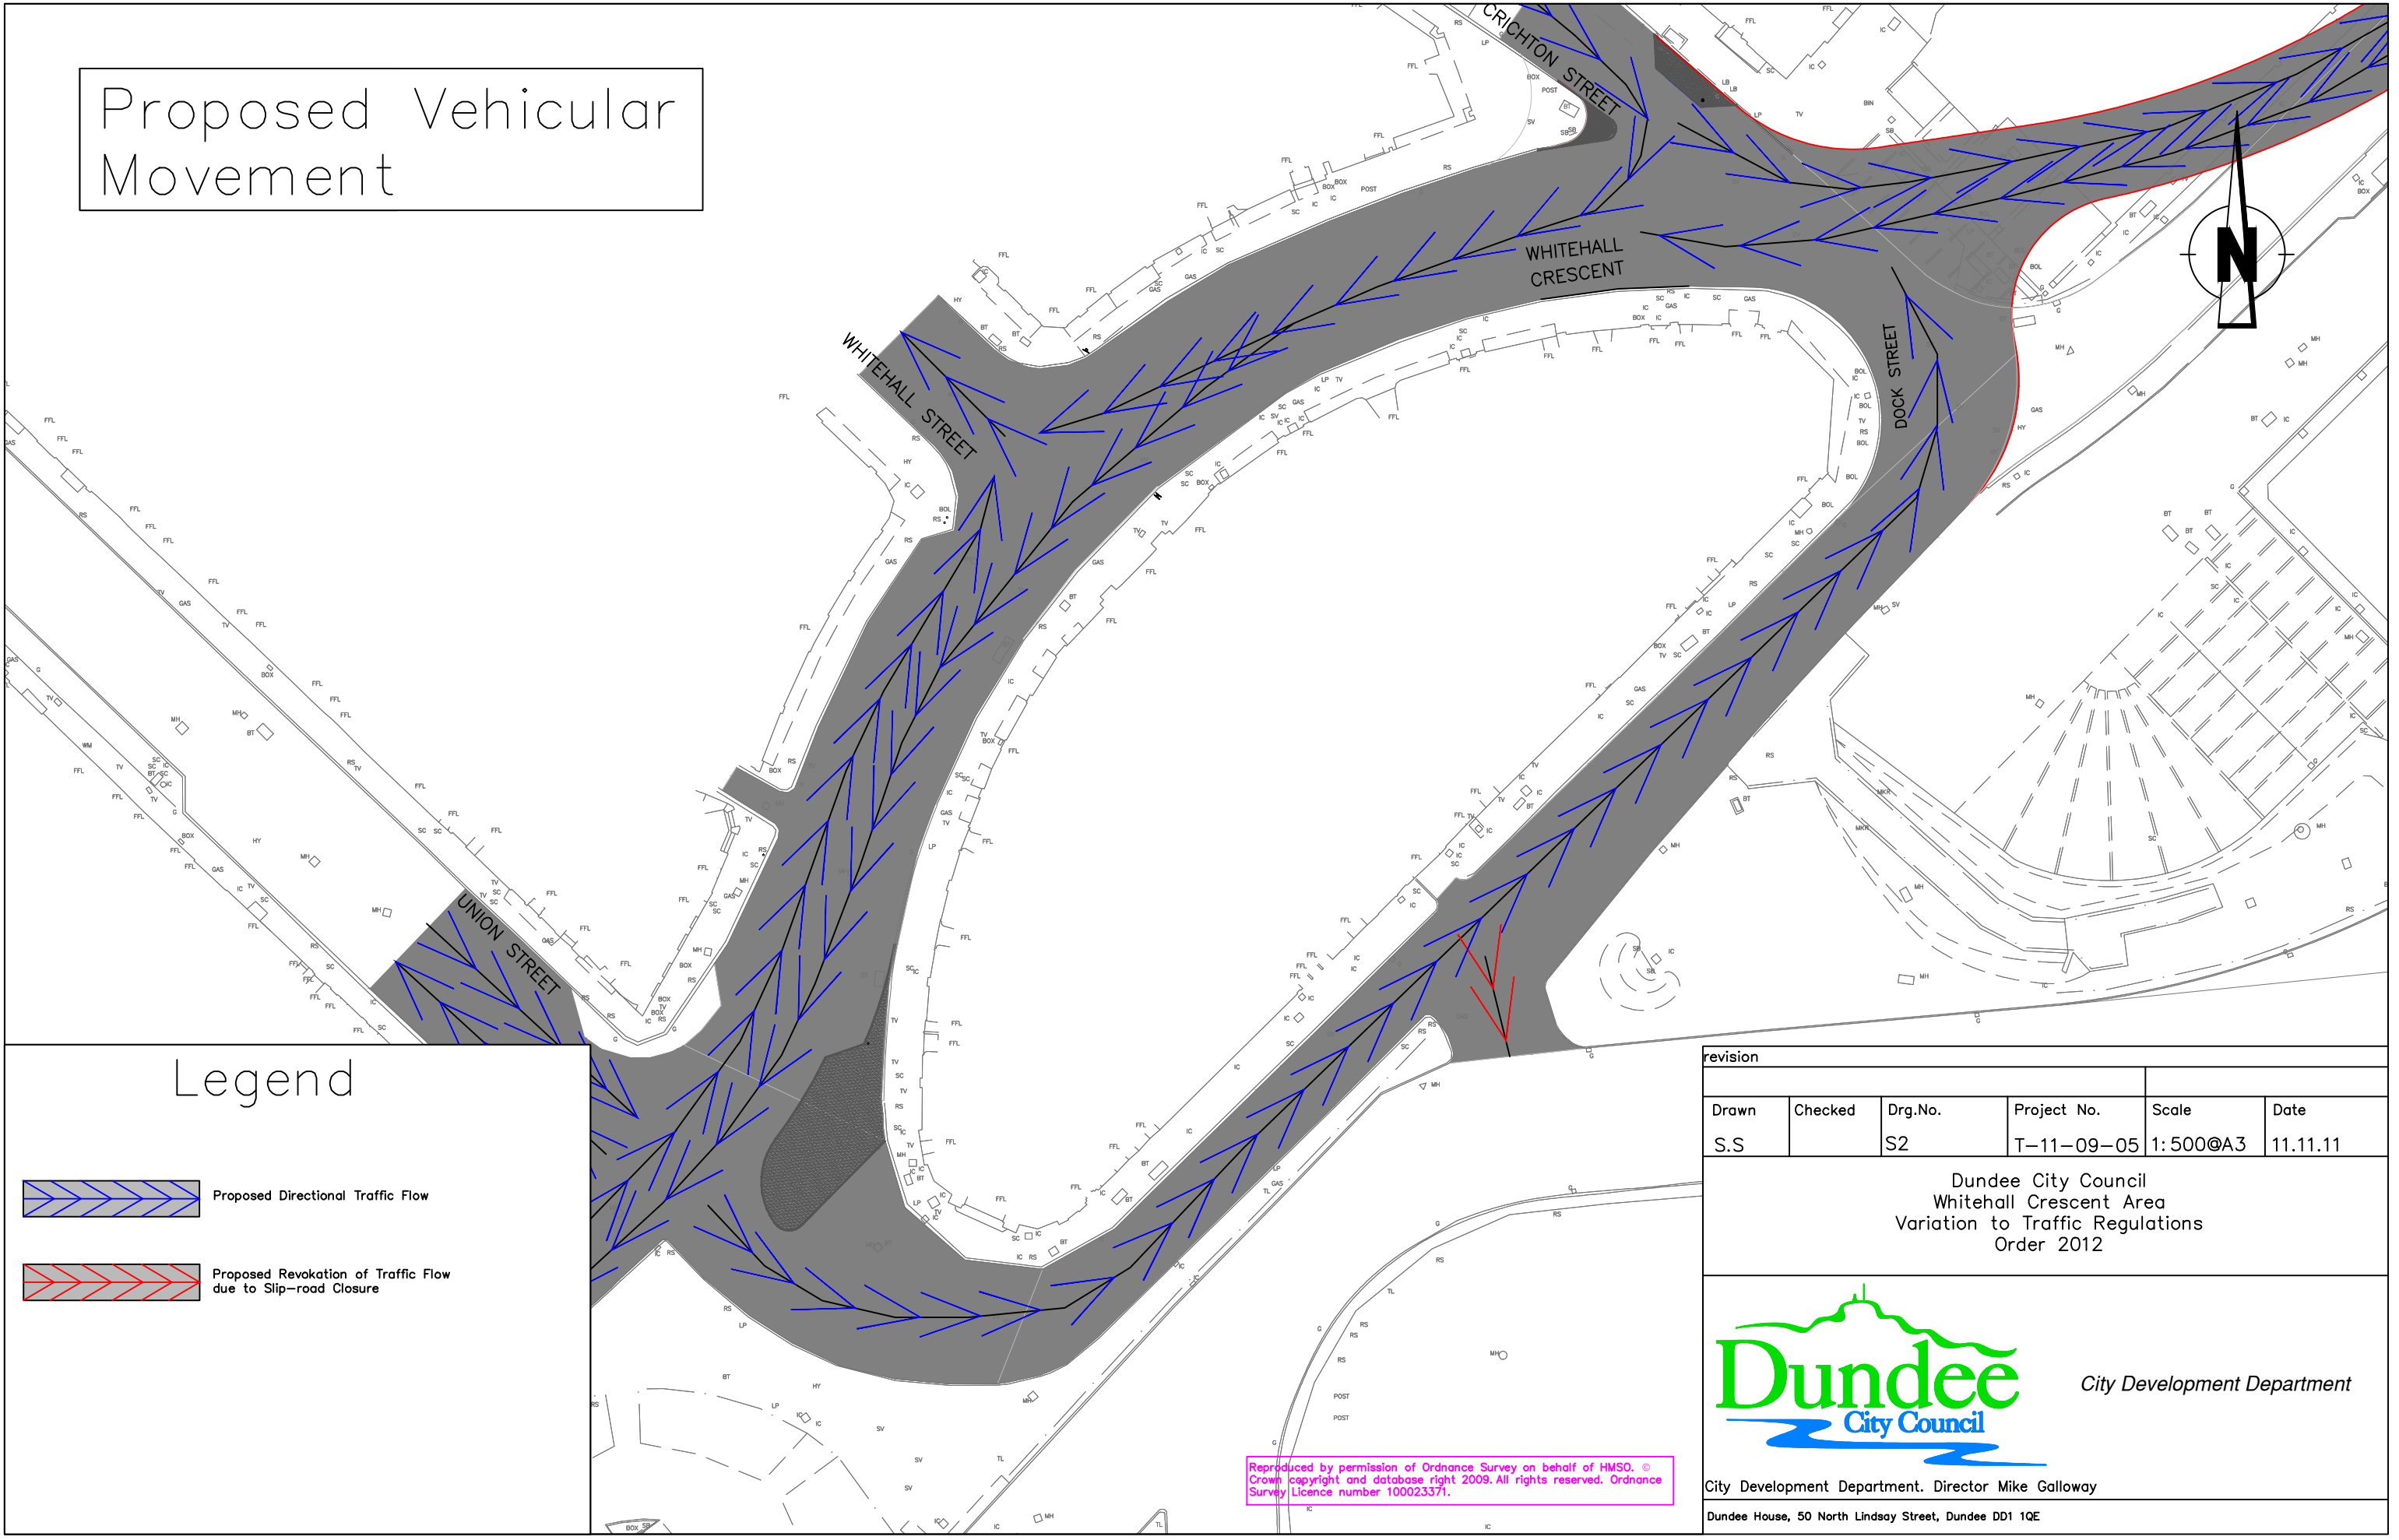

Legend

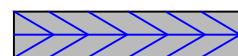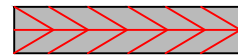-  Proposed Directional Traffic Flow
-  Proposed Revocation of Traffic Flow due to Slip-road Closure

Reproduced by permission of Ordnance Survey on behalf of HMSO. © Crown copyright and database right 2009. All rights reserved. Ordnance Survey Licence number 100023371.


revision					
Drawn	Checked	Drg.No.	Project No.	Scale	Date
S.S		S2	T-11-09-05	1:500@A3	11.11.11

Dundee City Council
 Whitehall Crescent Area
 Variation to Traffic Regulations
 Order 2012




City Development Department. Director Mike Galloway
 Dundee House, 50 North Lindsay Street, Dundee DD1 1QE

Proposed Prohibitions of Driving

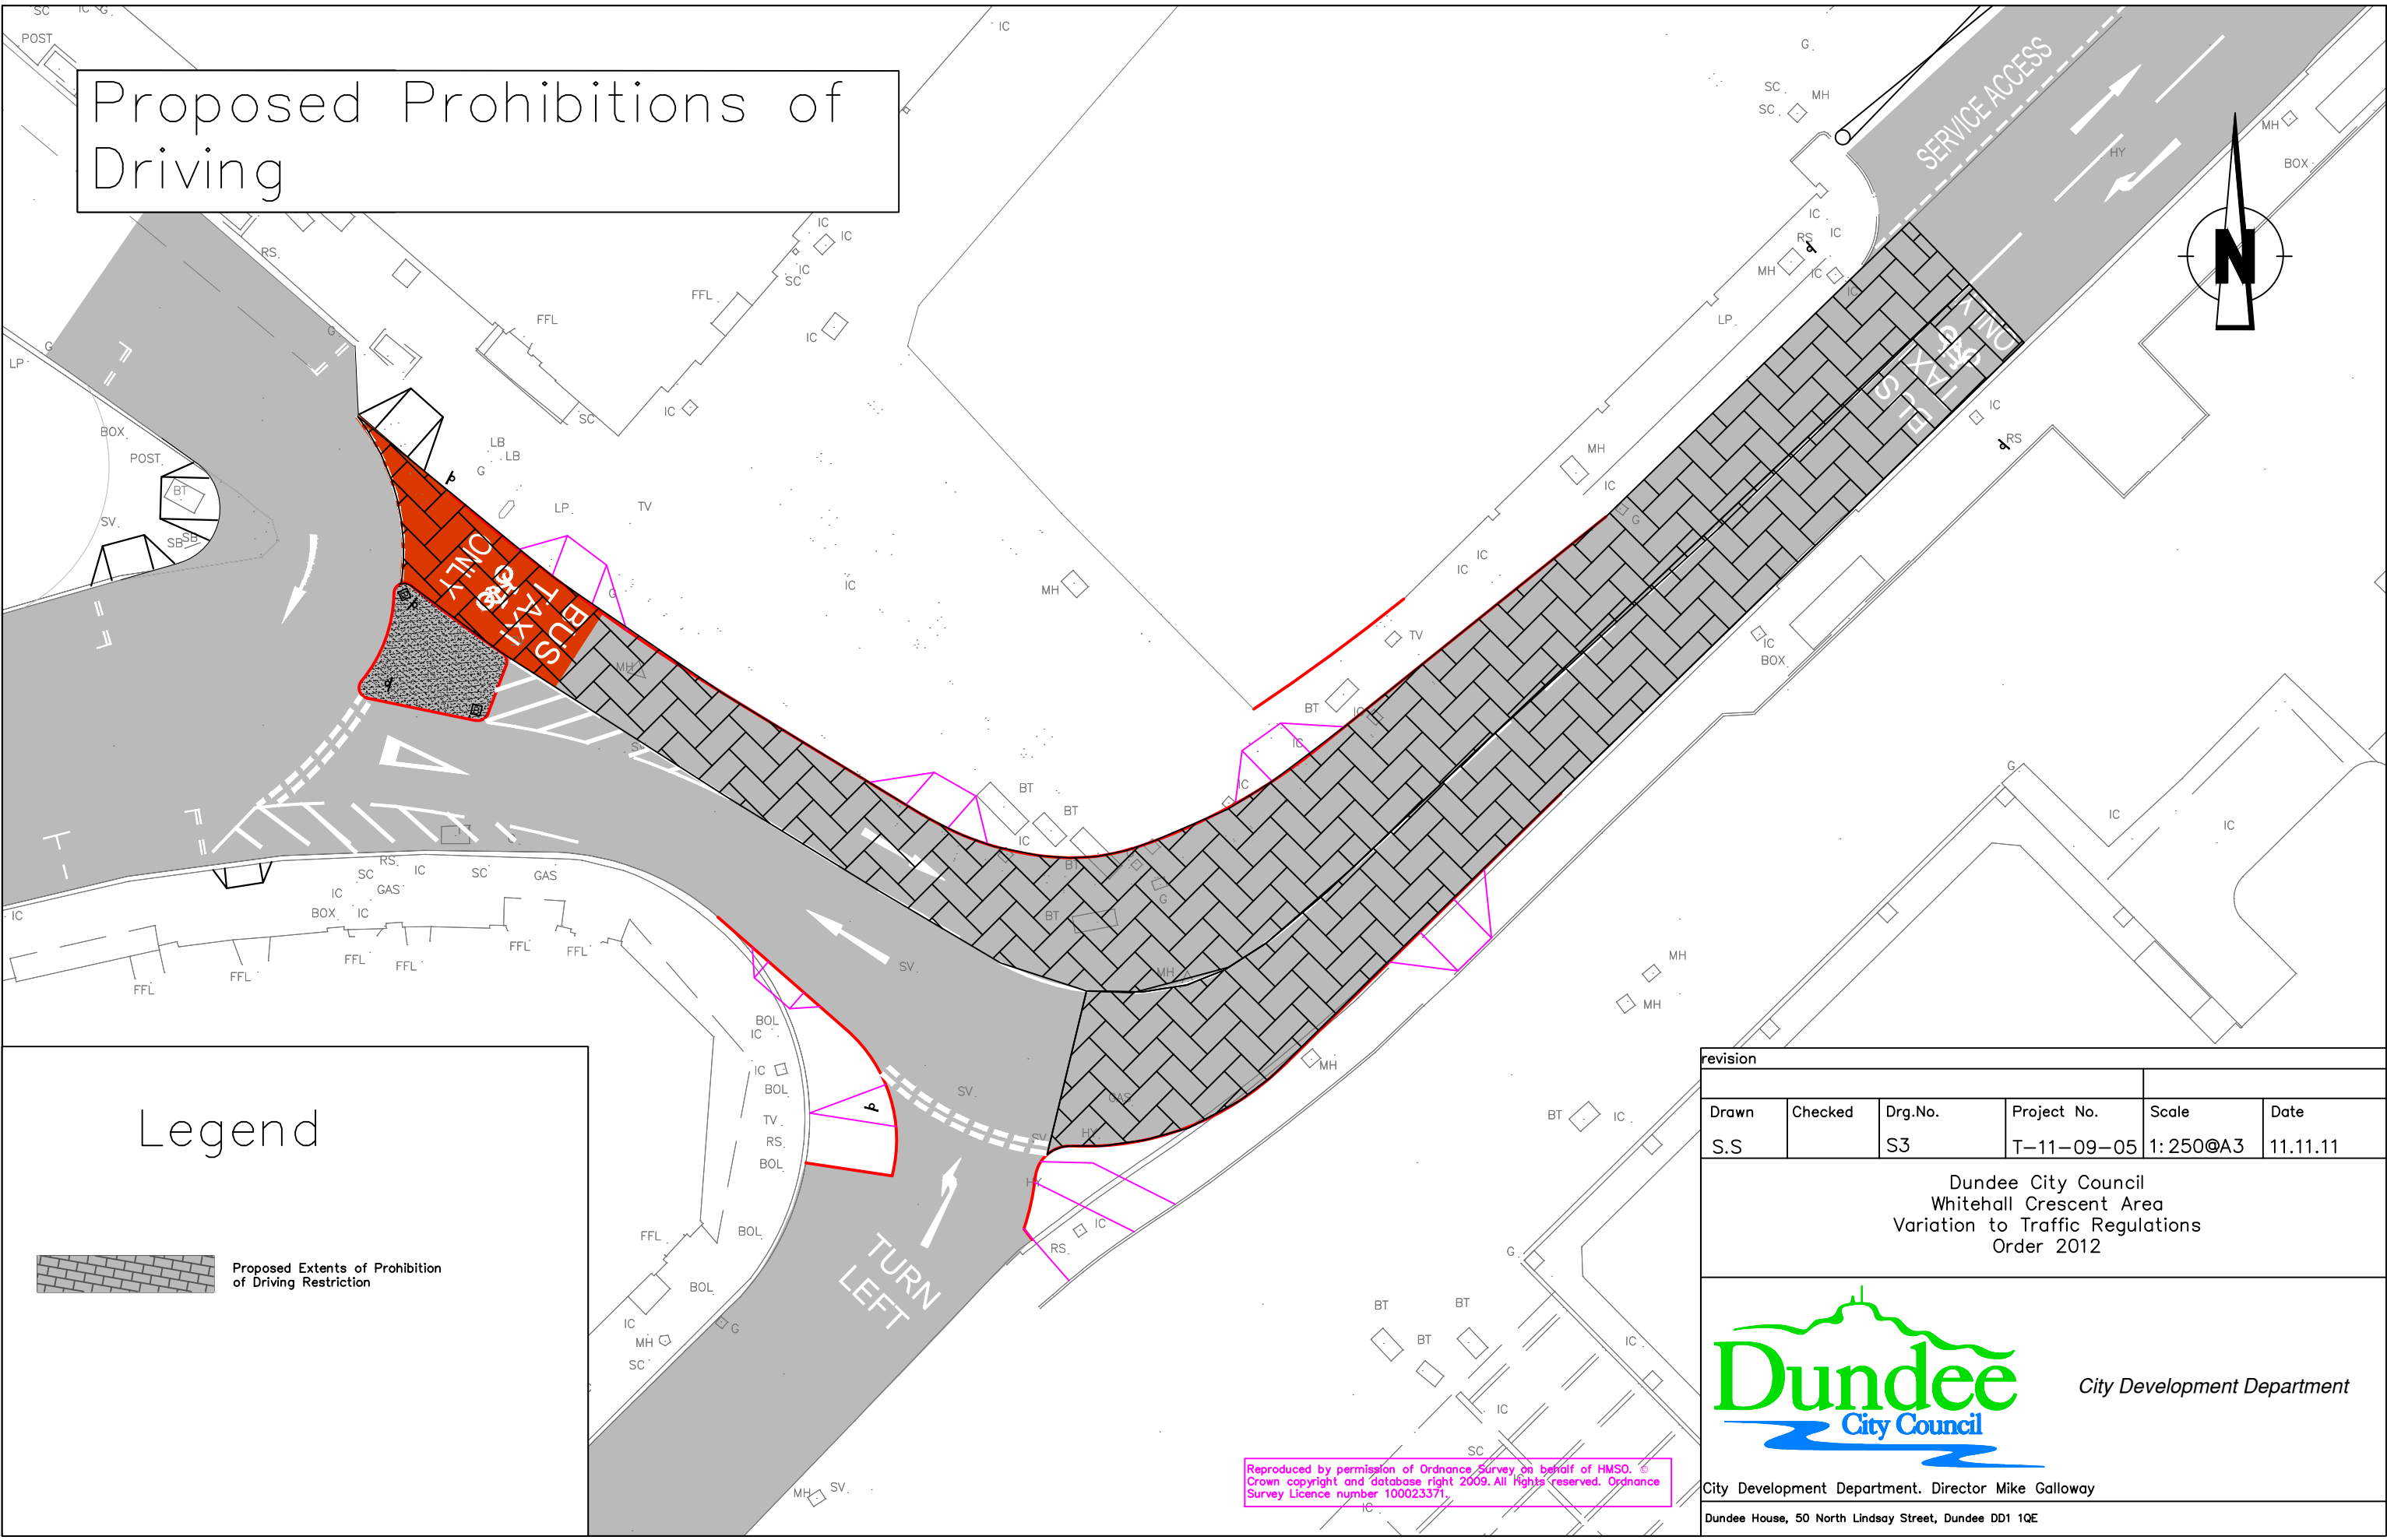

Legend

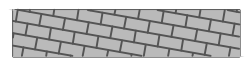

Proposed Extents of Prohibition of Driving Restriction

revision

Drawn	Checked	Drg.No.	Project No.	Scale	Date
S.S		S3	T-11-09-05	1: 250@A3	11.11.11

Dundee City Council
Whitehall Crescent Area
Variation to Traffic Regulations
Order 2012





City Development Department

City Development Department. Director Mike Galloway



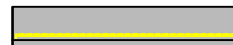
Dundee House, 50 North Lindsay Street, Dundee DD1 1QE

Reproduced by permission of Ordnance Survey on behalf of HMSO. © Crown copyright and database right 2009. All Rights reserved. Ordnance Survey Licence number 100023371.


Proposed Waiting Restriction Layout

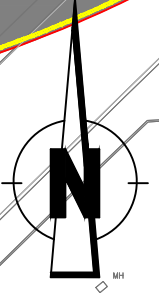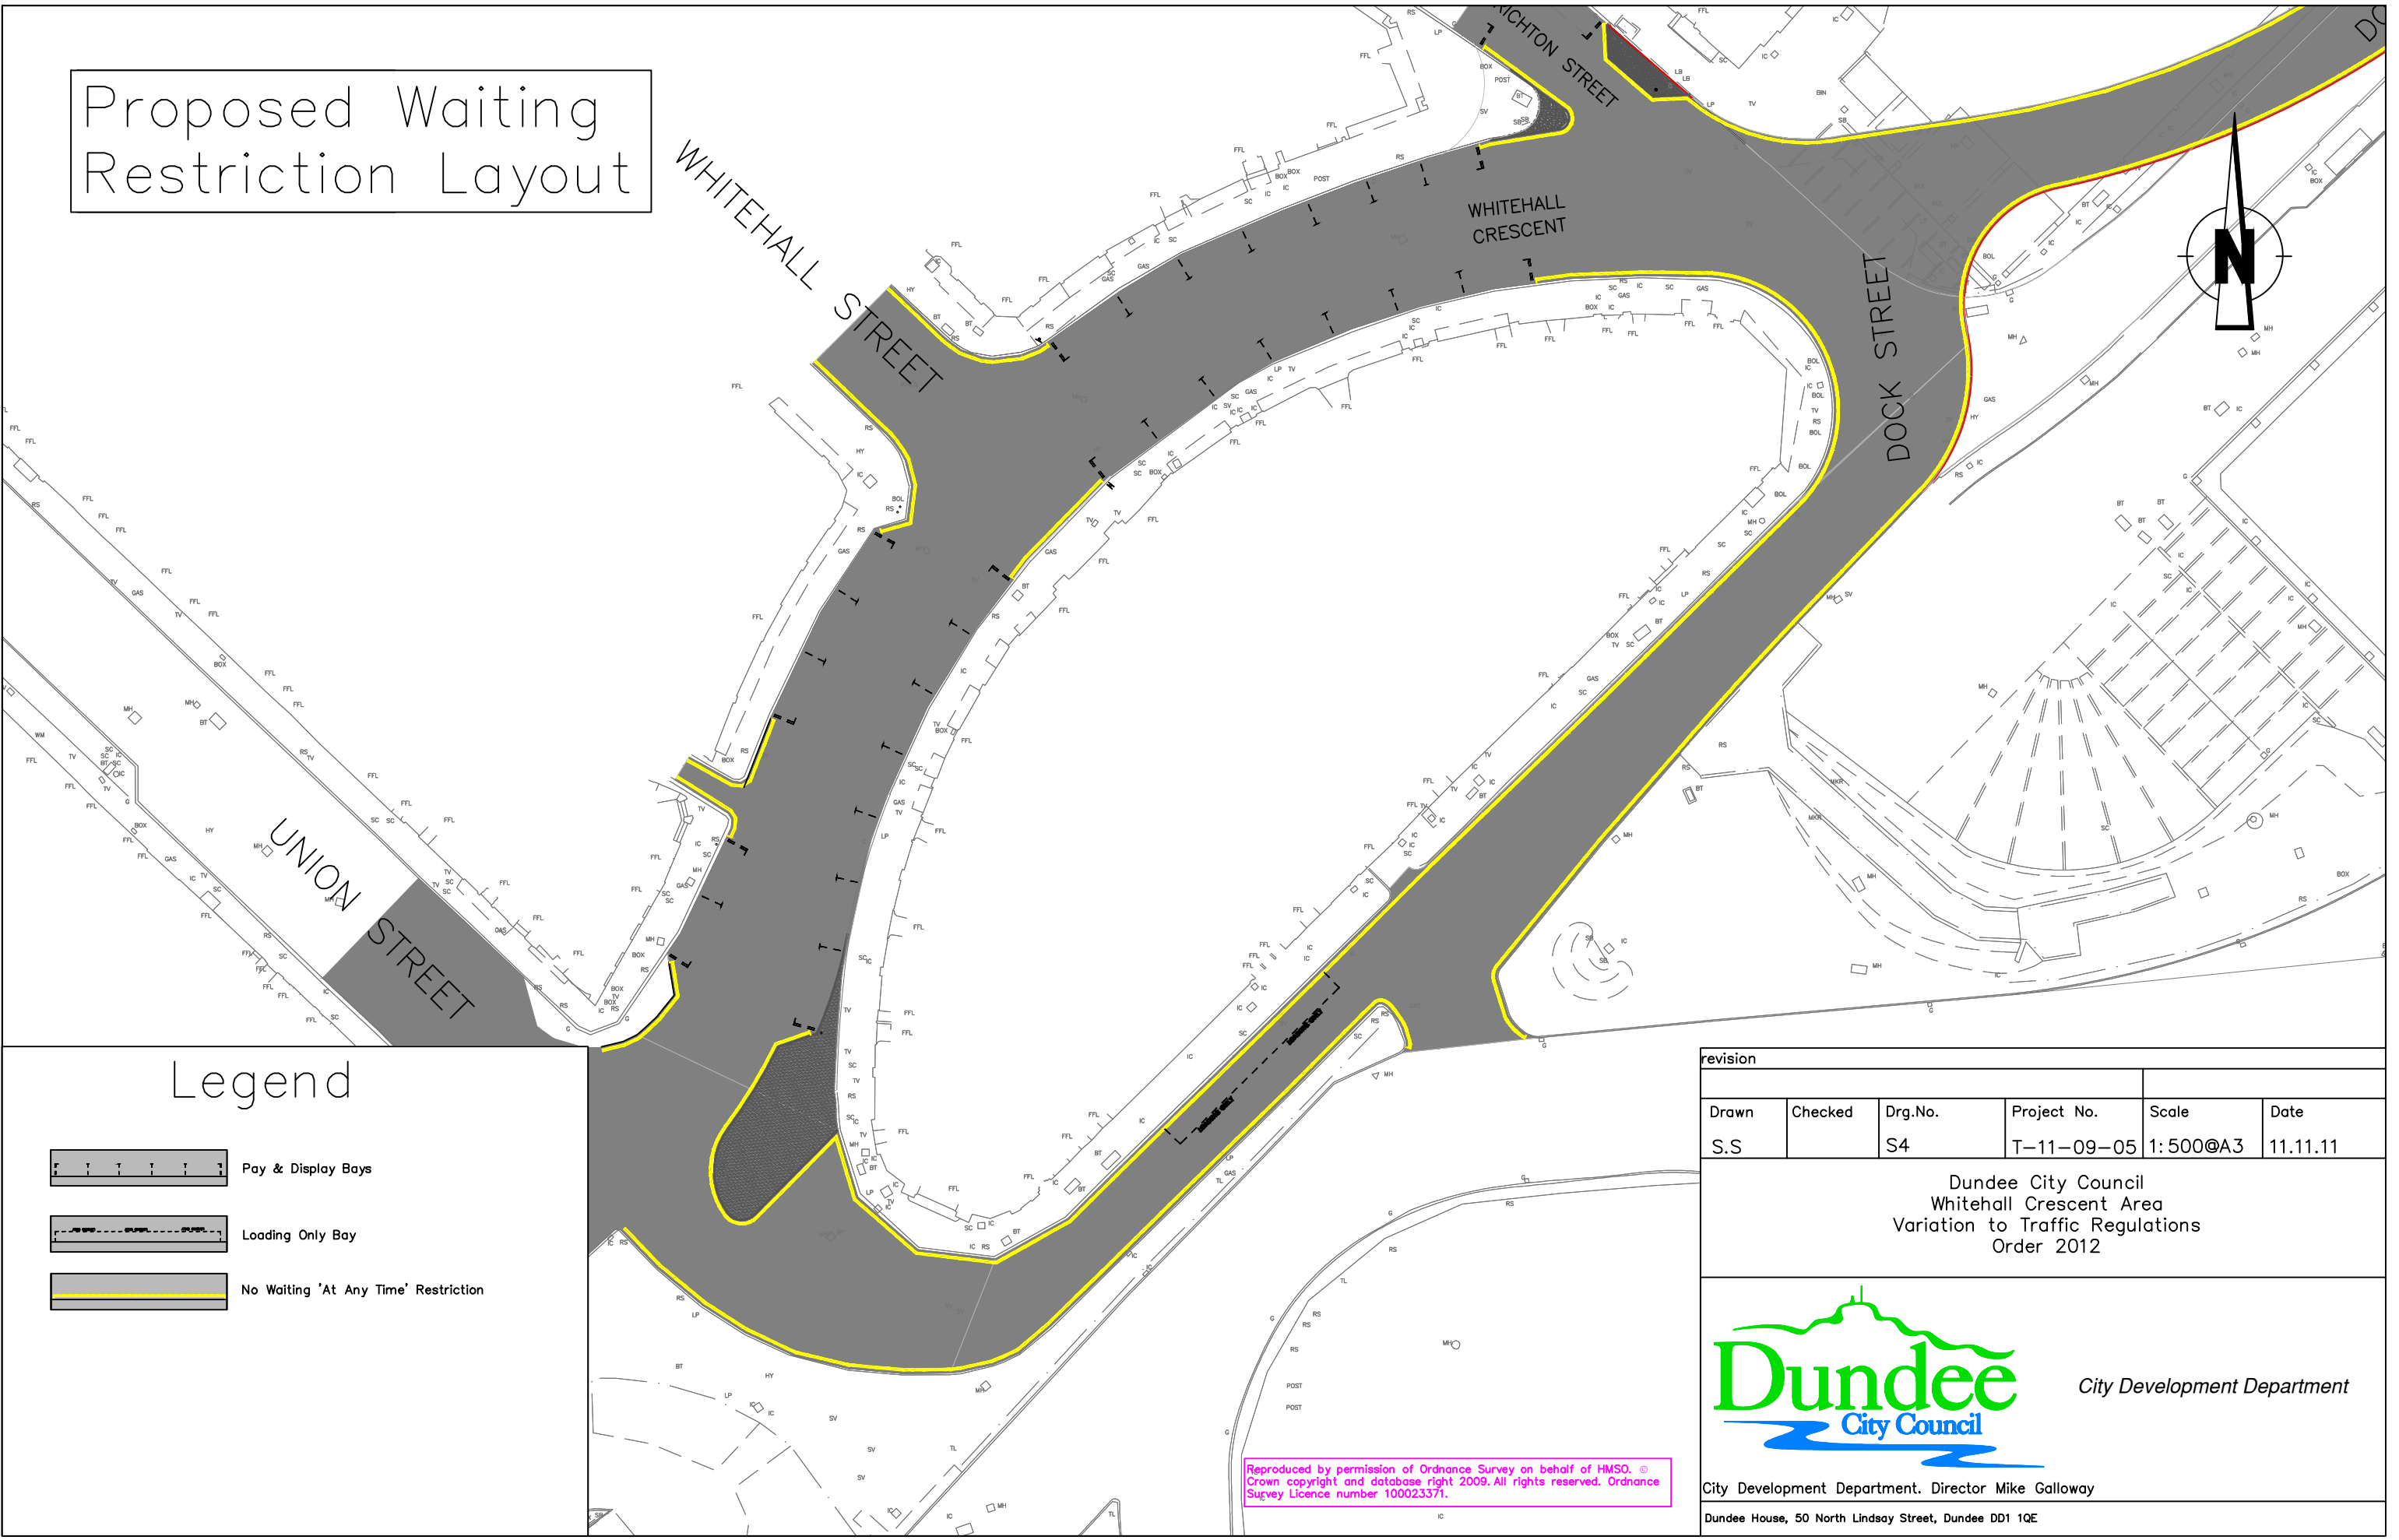

Legend

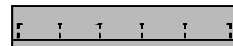-  Pay & Display Bays
-  Loading Only Bay
-  No Waiting 'At Any Time' Restriction

Reproduced by permission of Ordnance Survey on behalf of HMSO. © Crown copyright and database right 2009. All rights reserved. Ordnance Survey Licence number 100023371.

revision					
Drawn	Checked	Drg.No.	Project No.	Scale	Date
S.S		S4	T-11-09-05	1:500@A3	11.11.11
Dundee City Council Whitehall Crescent Area Variation to Traffic Regulations Order 2012					
			City Development Department		
City Development Department. Director Mike Galloway					
Dundee House, 50 North Lindsay Street, Dundee DD1 1QE					